

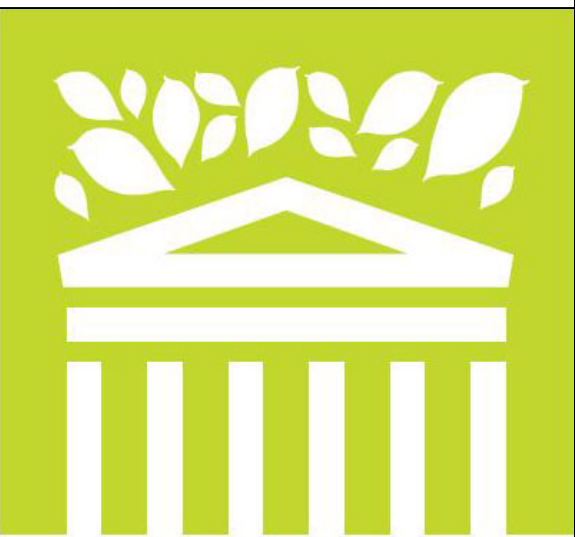
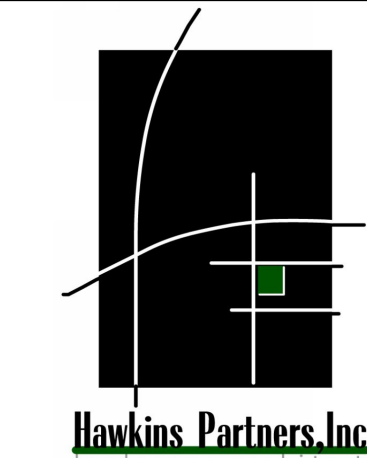


FILE NO.	22.811.001
DATE:	04/16/2025
DESIGNED BY:	HPJ
DRAWN BY:	LV, MM
CHECKED BY:	WM

REVISION BLOCK		
DATE:		

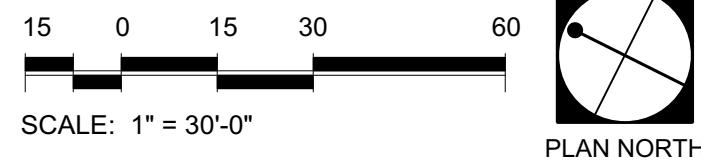


GAY STREET PARK
OVERALL MATERIAL PLAN
SCALE: AS NOTED
L1.00

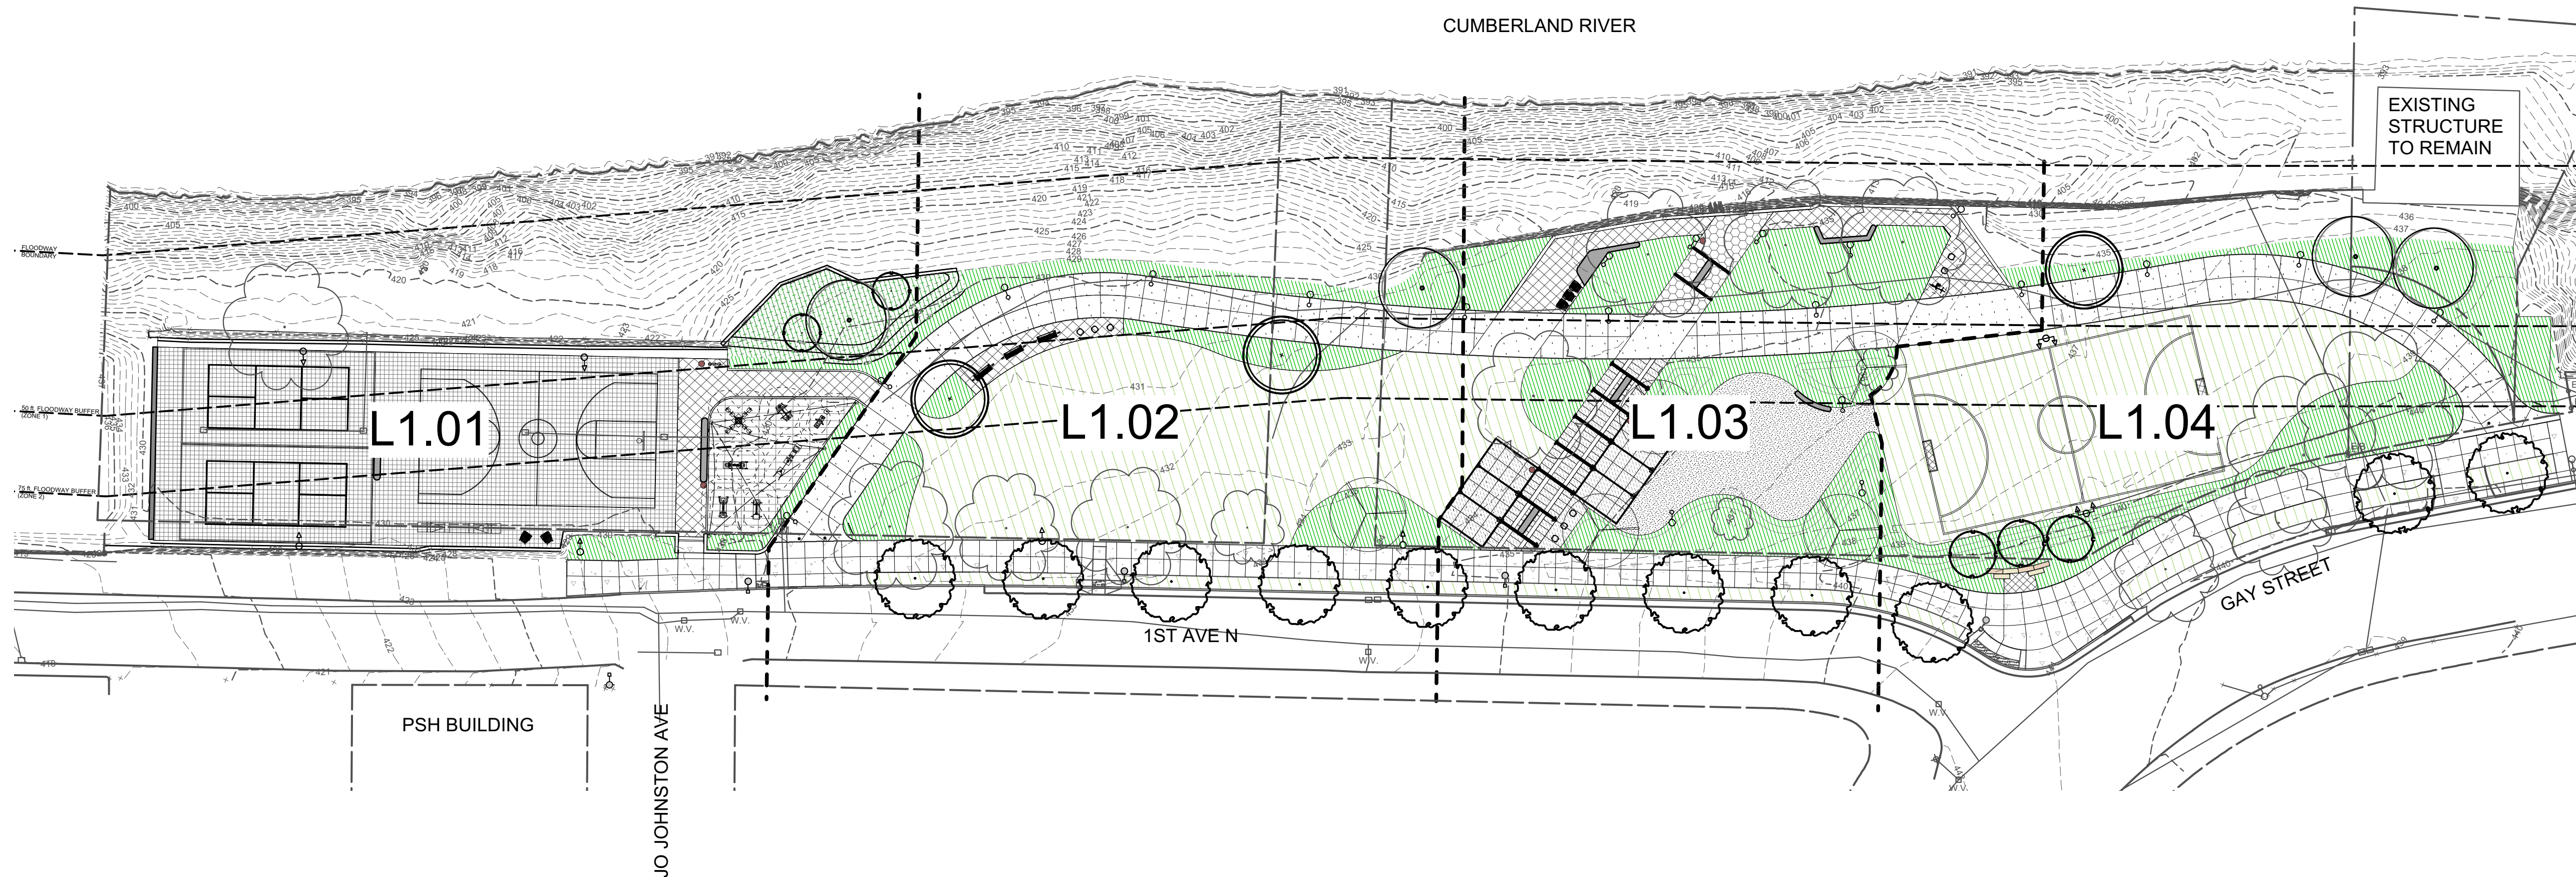


LEGEND:

P-1 STANDARD CONCRETE SIDEWALK REFER TO CIVIL DWGS	P-6 SPORTS COURT SURFACING REFER TO 3/L3.10	A-3 OUTDOOR FITNESS EQUIPMENT	A-8 BASKETBALL HOOP REFER TO 6/L3.14	S-1 CONCRETE STEPS REFER TO 1/L3.12	W-4 SPORTS COURT WALL REFER TO 1/L3.13	L-1 LANDSCAPE AREA REFER TO L4.00 SERIES
P-2 PEDESTRIAN CONCRETE PAVEMENT @ GREENWAY REFER TO CIVIL DWGS.	P-7 RUBBER SURFACING @ PLAYGROUND. REFER TO DETAIL 5 AND 6/L3.10	A-4 TRASH & RECYCLING RECEPTACLE REFER TO 2/L3.14	A-9 BOLLARDS REFER TO 4/L3.14	S-2 HANDRAIL REFER TO 2/L3.12	W-5 CONCRETE RETAINING WALL REFER TO 3/L3.11	L-2 SOD REFER TO L4.00 SERIES
P-3 PEDESTRIAN CONCRETE PAVEMENT - SPECIALTY REFER TO 2/L3.10	P-8 RUBBER SURFACING @ OUTDOOR FITNESS. REFER TO 5/L3.10	A-5 BIKE RACK REFER TO 1/L3.14	A-10 SOCCER GOAL REFER TO 1/L3.15	W-1 CONCRETE SEAT WALL (ALTERNATE) REFER TO 1/L3.11	O-1 OVERHEAD STRUCTURE @MAIN PAVILION, REFER TO 1/L3.14	L-3 BIORETENTION AREA REFER TO L4.00 SERIES
P-4 PERMEABLE CONCRETE PAVERS REFER TO 4/L3.10	A-1 PLAYGROUND EQUIPMENT	A-6 DRINKING FOUNTAIN REFER TO 3/L3.14	A-11 CHAIR REFER TO 2/L3.15	W-2 CONCRETE PLATFORM BENCH (ALTERNATE) REFER TO 1/L3.11	GENERAL NOTES: 1. REFER TO ELEC. DWG FOR SITE ELECTRICAL AND LIGHTING INFORMATION. 2. REFER TO CIVIL DWGS FOR ALL SIDEWALK/ROADWAY LAYOUT, UTILITIES, SITE GRADING AND DRAINAGE. 3. REFER TO LANDSCAPE PLANS FOR DETAILED INFORMATION ON LANDSCAPE PLANTING AND SOIL DEPTHS. 4. REFER TO IRRIGATION PLANS FOR DETAILED IRRIGATION INFORMATION. 5. REFER TO LAYOUT PLANS FOR JOINTING PATTERNS AND PAVER TYPOLOGIES. 6. REFER TO TO L1.05 FOR FENCING AND RAILING EXTENTS. 7. SEED AND STRAW ALL DISTURBED AREAS. 8. REFER TO L1.05 FOR FENCING / RAILING PLAN.	
P-5 PERMEABLE BRICK PAVERS REFER TO 4/L3.10	A-2 SWINGS REFER TO 7/L3.14	A-7 BIKE REPAIR STATION REFER TO 5/L3.14	A-12 GREENWAY SIGNAGE REFER TO 3/L3.15	W-3 PARK SIGNAGE WALL REFER TO 4/L3.11		

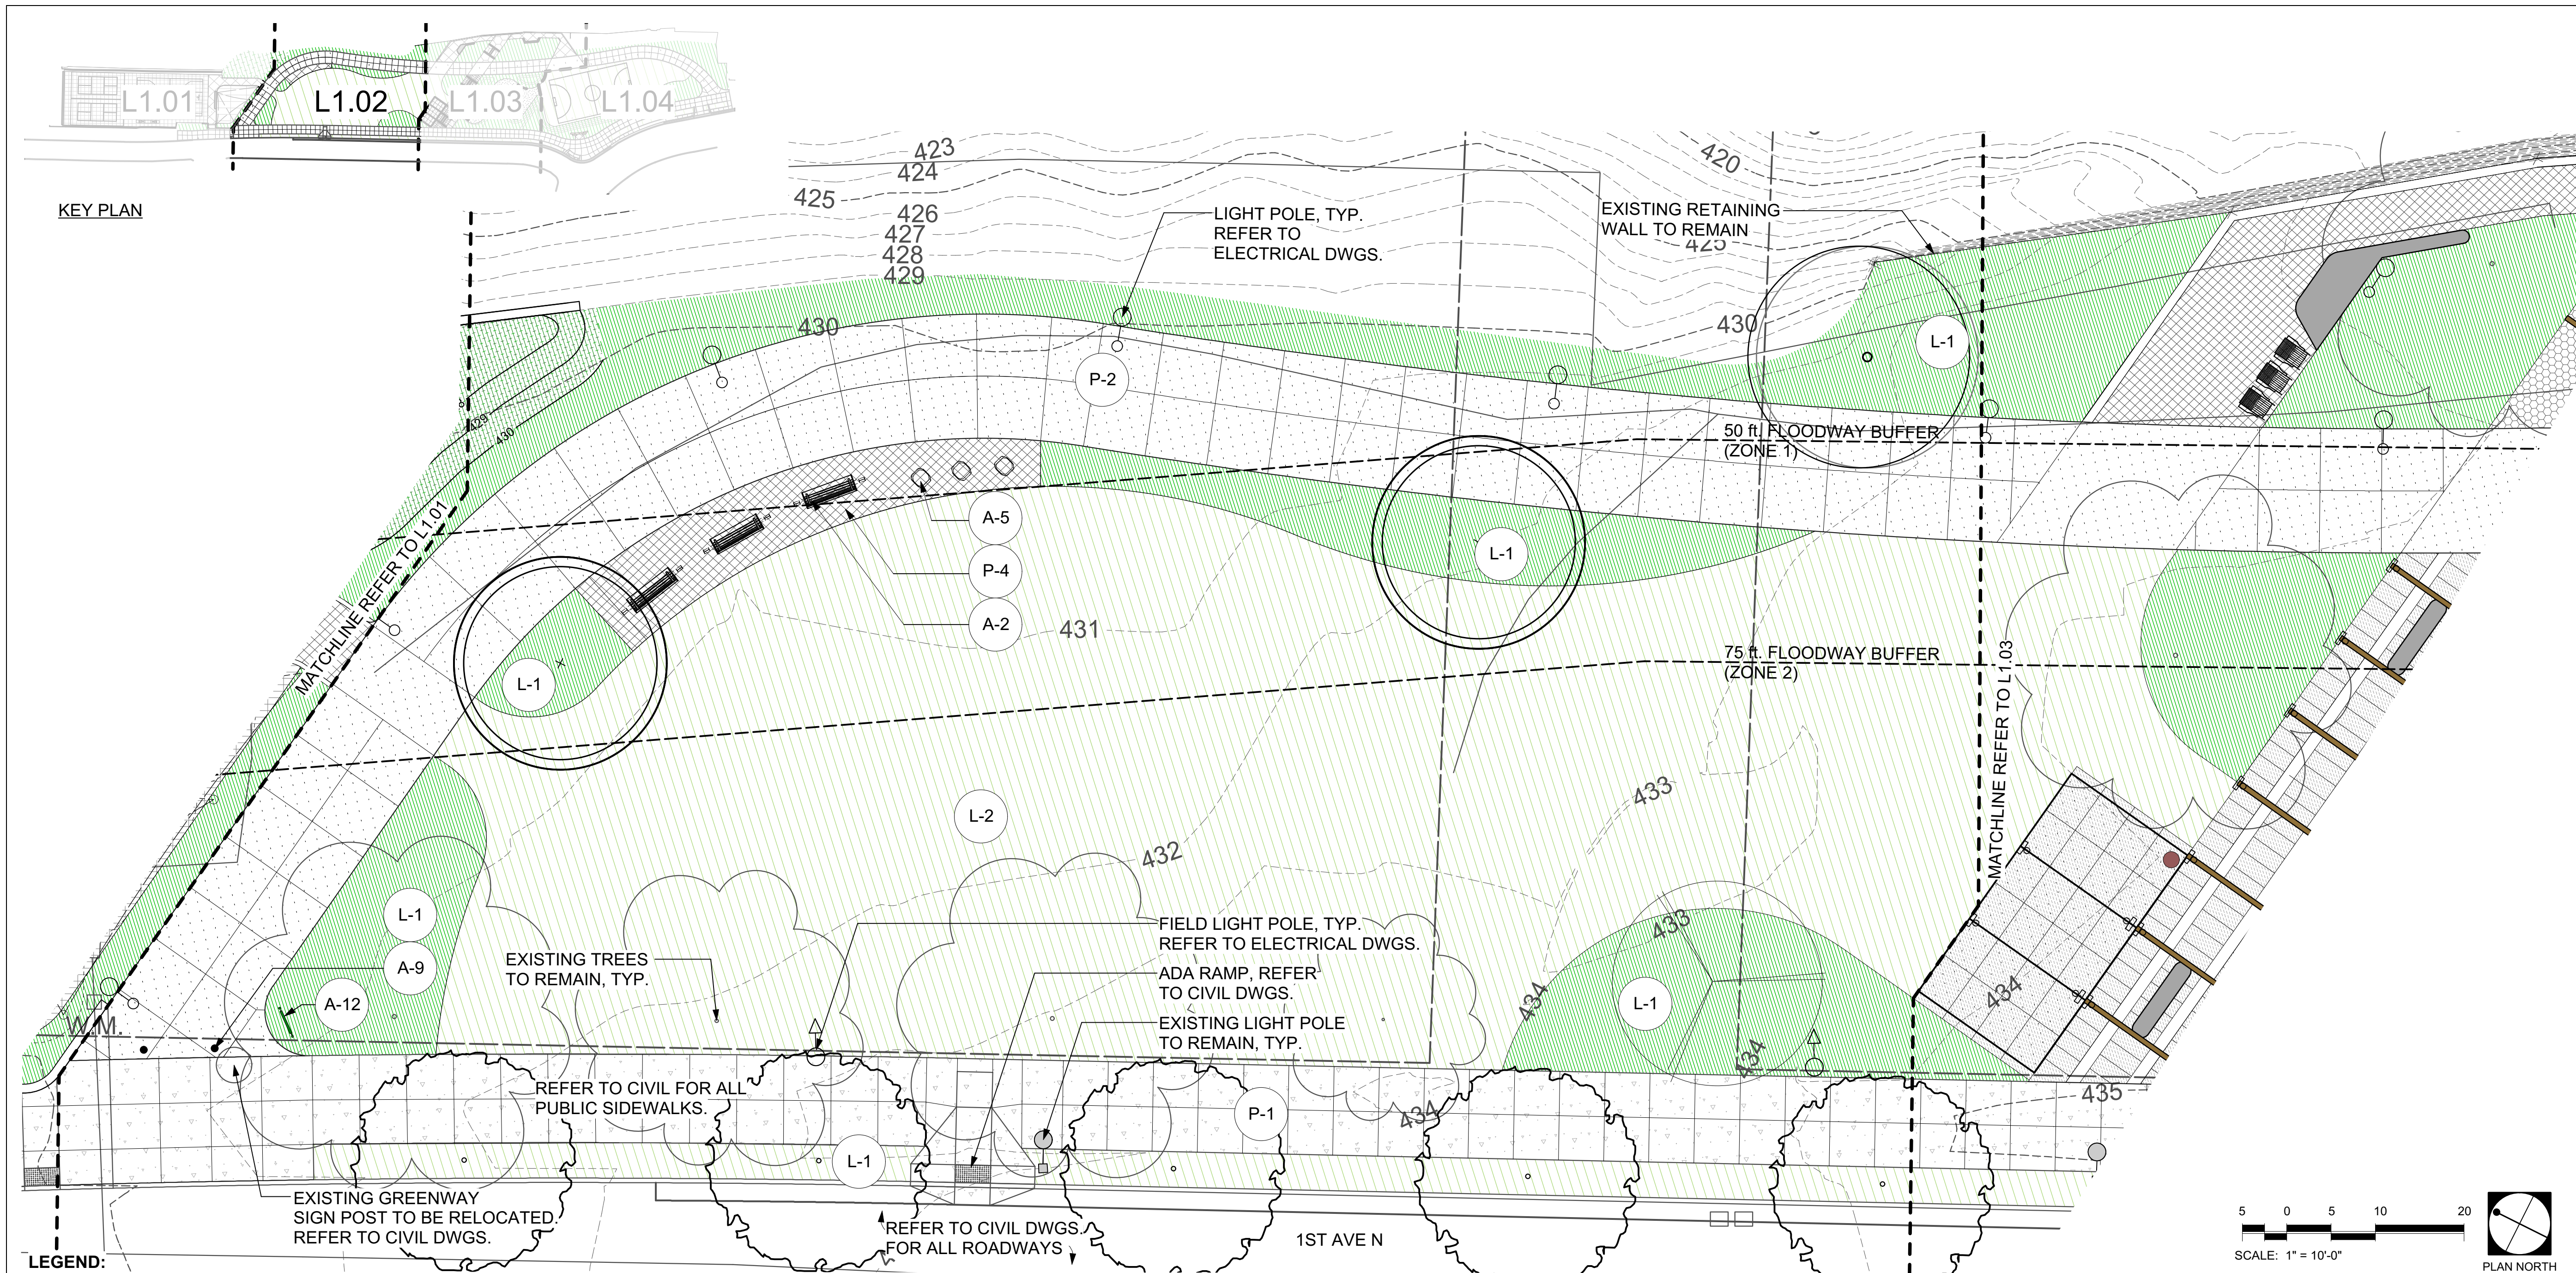

FILE NO.	22.811.001
DATE:	04/16/2025
DESIGNED BY:	HPJ
DRAWN BY:	LV, MM
CHECKED BY:	WM
REVISION BLOCK	
DATE:	

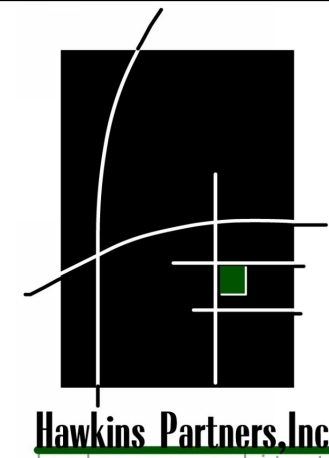


GAY STREET PARK

MATERIAL PLAN ENLARGEMENT

SCALE: AS NOTED

L1.02

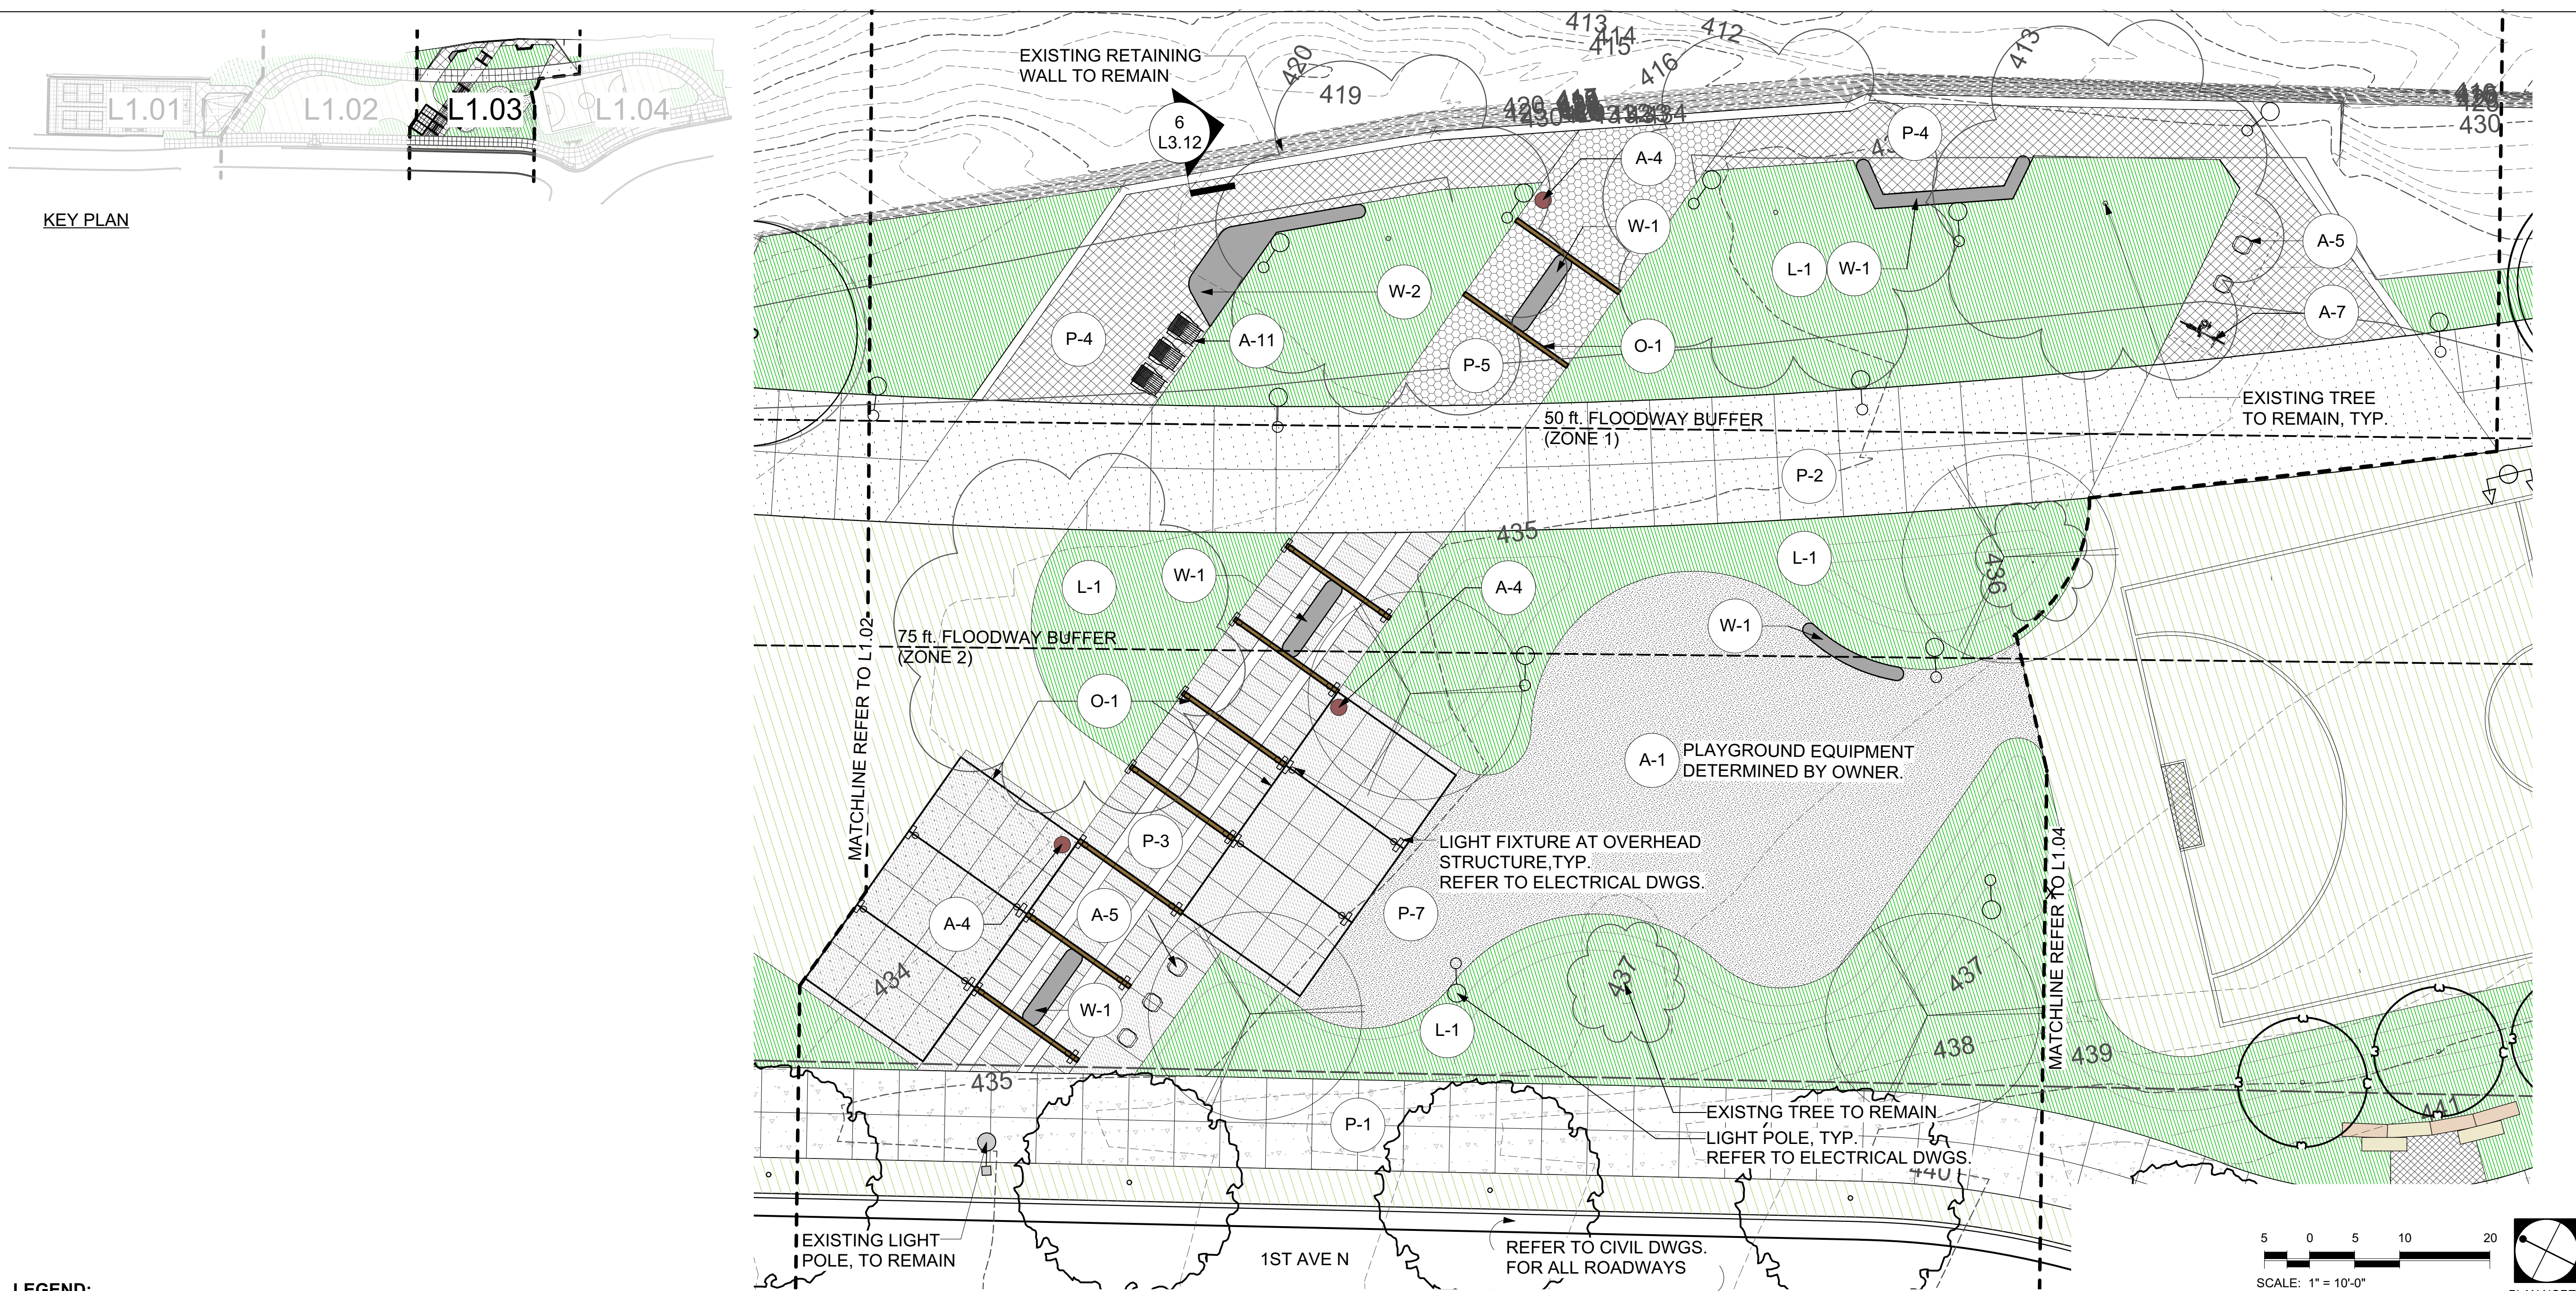

LEGEND:

P-1

STANDARD CONCRETE SIDEWALK
REFER TO CIVIL DWGS

P-2

PEDESTRIAN CONCRETE PAVEMENT @ GREENWAY
REFER TO CIVIL DWGS.

P-3

PEDESTRIAN CONCRETE PAVEMENT - SPECIALTY
REFER TO 2/L3.10

P-4

PERMEABLE CONCRETE PAVERS
REFER TO 4/L3.10

P-5

PERMEABLE BRICK PAVERS
REFER TO 4/L3.10

A-1

PLAYGROUND EQUIPMENT

A-2

SWINGS
REFER TO 7/L3.14

A-3

OUTDOOR FITNESS EQUIPMENT

A-4

TRASH & RECYCLING RECEPTACLE
REFER TO 2/L3.14

A-5

BIKE RACK
REFER TO 1/L3.14

A-6

DRINKING FOUNTAIN
REFER TO 3/L3.14

A-7

BIKE REPAIR STATION
REFER TO 5/L3.14

A-8

BASKETBALL HOOP
REFER TO 6/L3.14

A-9

BOLLARDS
REFER TO 4/L3.14

A-10

SOCCER GOAL
REFER TO 1/L3.15

A-11

CHAIR
REFER TO 2/L3.15

A-12

GREENWAY SIGNAGE
REFER TO 3/L3.15

S-1

CONCRETE STEPS
REFER TO 1/L3.12

S-2

HANDRAIL
REFER TO 2/L3.12

W-1

CONCRETE SEAT WALL (ALTERNATE)
REFER TO 1/L3.11

W-2

CONCRETE PLATFORM BENCH (ALTERNATE)
REFER TO 1/L3.11

W-3

PARK SIGNAGE WALL
REFER TO 4/L3.11

W-4

SPORTS COURT WALL
REFER TO 1/L3.13

W-5

CONCRETE RETAINING WALL
REFER TO 3/L3.11

O-1

OVERHEAD STRUCTURE @MAIN PAVILION,
REFER TO 1/L3.14

L-1

LANDSCAPE AREA
REFER TO L4.00 SERIES

L-2

SOD
REFER TO L4.00 SERIES

L-3

BIORETENTION AREA
REFER TO L4.00 SERIES

SCALE: 1" = 10'-0"

PLAN NORTH

GENERAL NOTES:

1. REFER TO ELEC. DWG FOR SITE ELECTRICAL AND LIGHTING INFORMATION.

2. REFER TO CIVIL DWGS FOR ALL SIDEWALK/ROADWAY LAYOUT, UTILITIES, SITE GRADING AND DRAINAGE.

3. REFER TO LANDSCAPE PLANS FOR DETAILED INFORMATION ON LANDSCAPE PLANTING AND SOIL DEPTHS.

4. REFER TO IRRIGATION PLANS FOR DETAILED IRRIGATION INFORMATION.


5. REFER TO LAYOUT PLANS FOR JOINTING PATTERNS AND PAVER TYPOLOGIES.

6. REFER TO TO L1.05 FOR FENCING AND RAILING EXTENTS.

7. SEED AND STRAW ALL DISTURBED AREAS.

8. REFER TO L1.05 FOR FENCING / RAILING PLAN.


FILE NO.	22.811.001
DATE:	04/16/2025
DESIGNED BY:	HPJ
DRAWN BY:	LV, MM
CHECKED BY:	WM
REVISION BLOCK	
DATE:	
GAY STREET PARK	
MATERIAL PLAN ENLARGEMENT	
SCALE: AS NOTED	
L1.03	

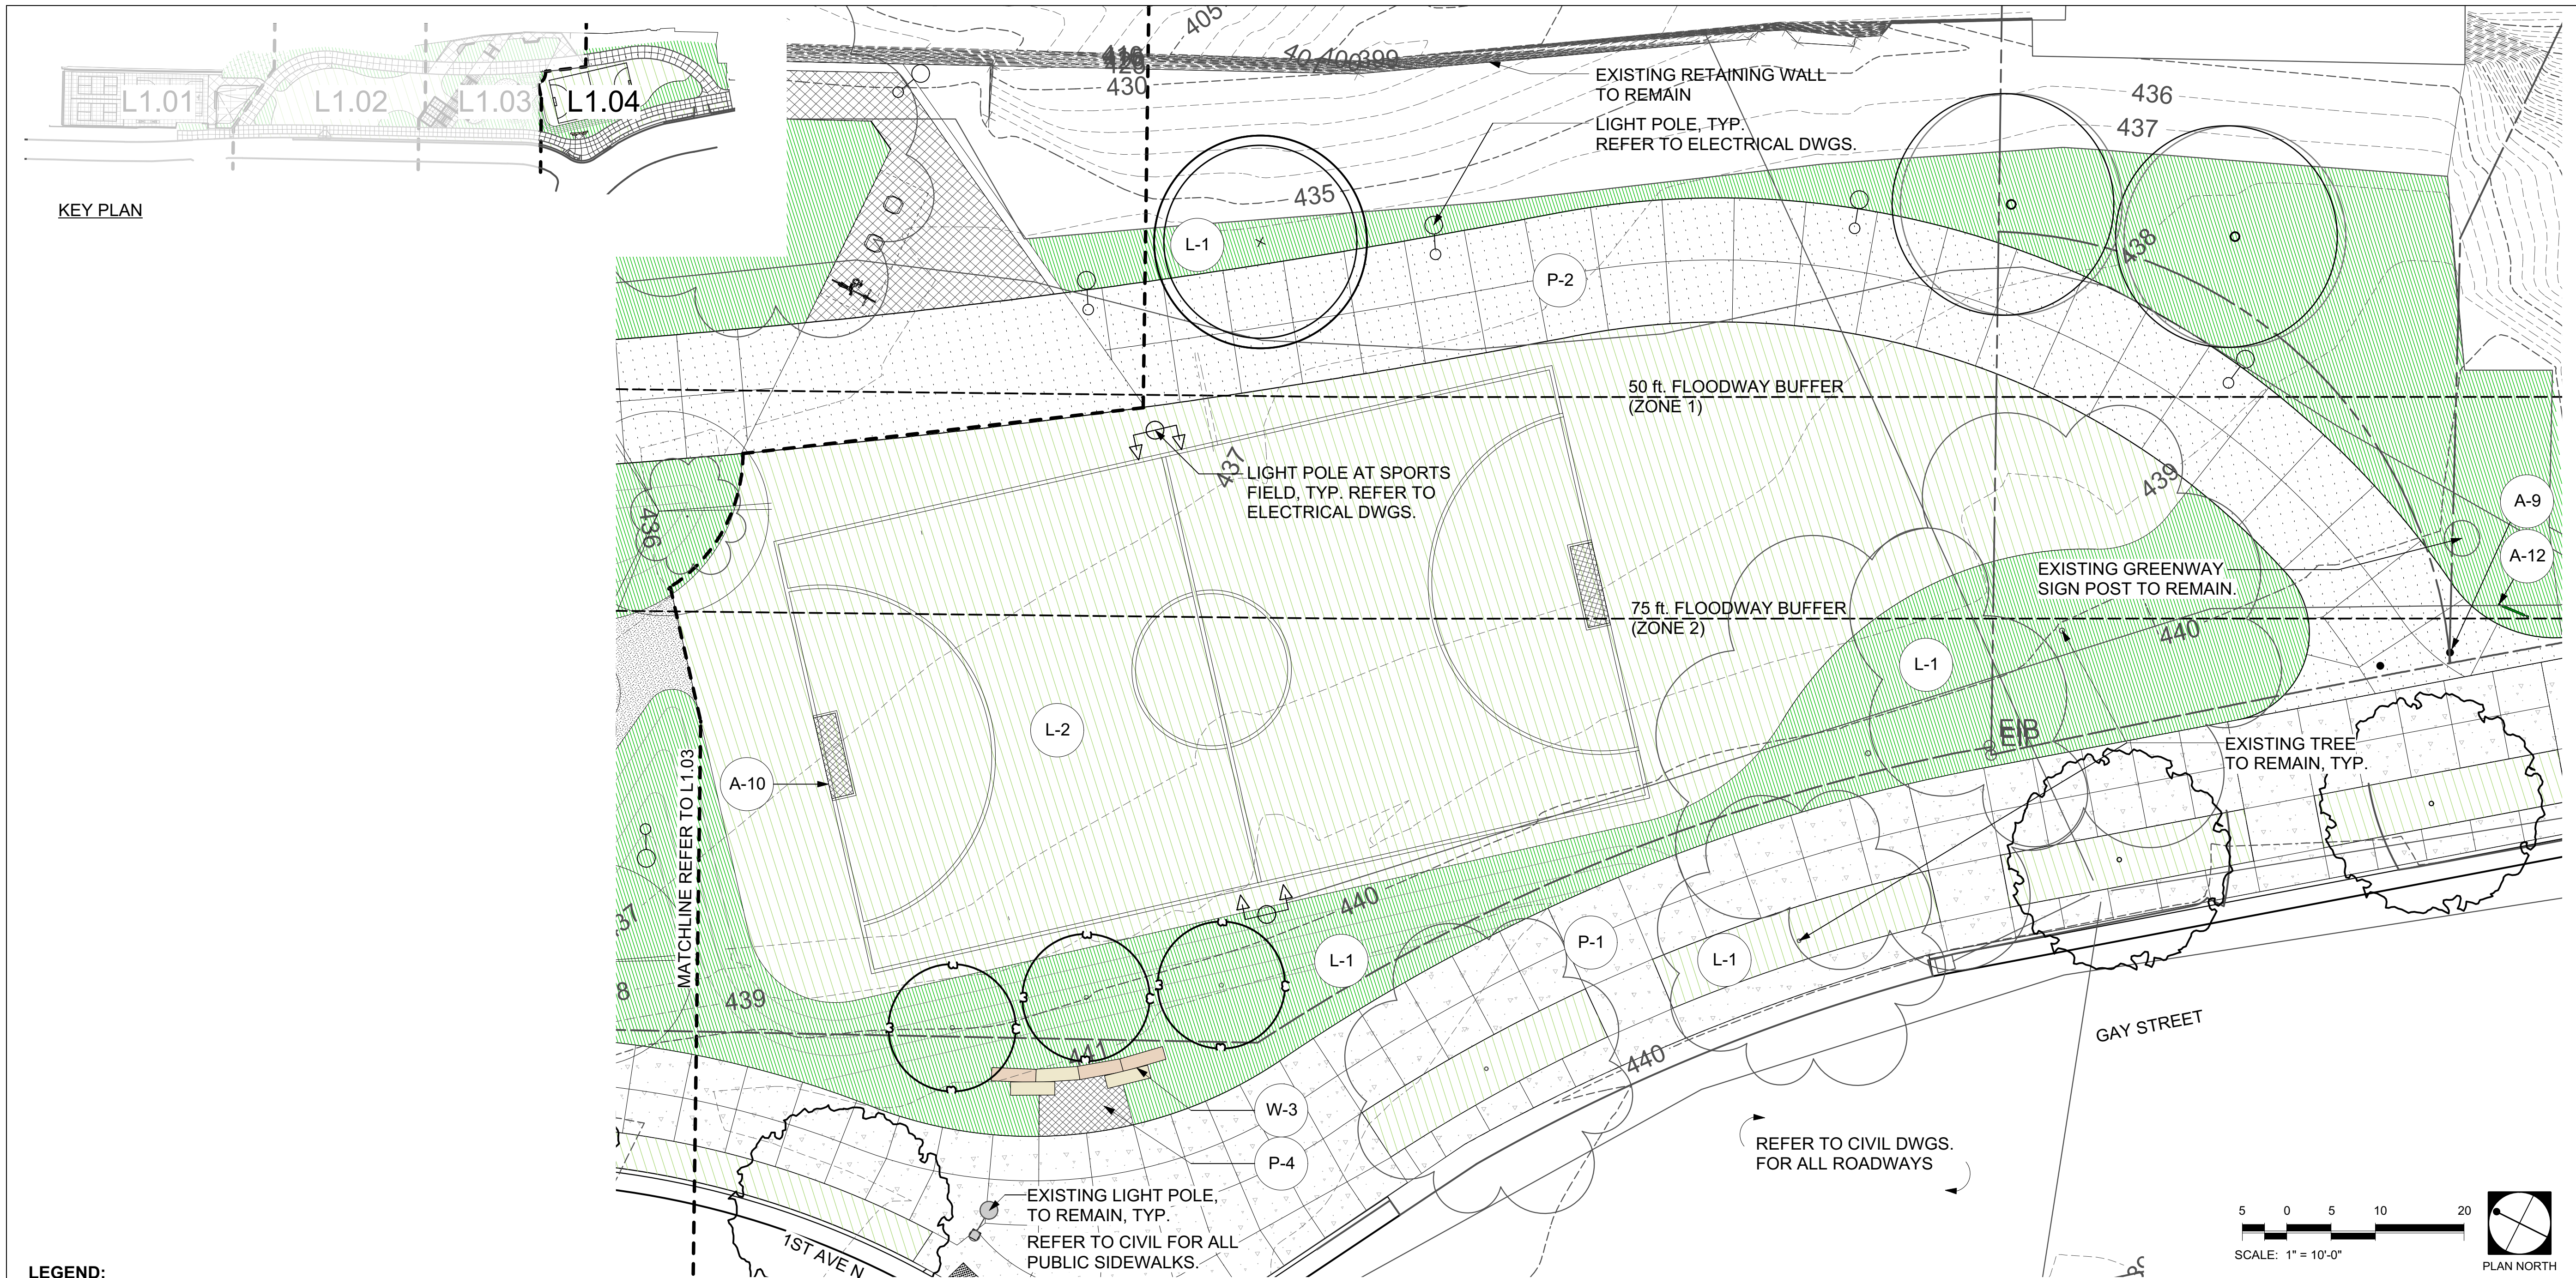

LEGEND:

	P-1	STANDARD CONCRETE SIDEWALK REFER TO CIVIL DWGS		P-6	SPORTS COURT SURFACING REFER TO 3/L3.10		A-3	OUTDOOR FITNESS EQUIPMENT		A-8	BASKETBALL HOOP REFER TO 6/L3.14		S-1	CONCRETE STEPS REFER TO 1/L3.12		W-4	SPORTS COURT WALL REFER TO 1/L3.13		L-1	LANDSCAPE AREA REFER TO L4.00 SERIES
	P-2	PEDESTRIAN CONCRETE PAVEMENT @ GREENWAY REFER TO CIVIL DWGS.		P-7	RUBBER SURFACING @ PLAYGROUND, REFER TO DETAIL 5 AND 6/L3.10		A-4	TRASH & RECYCLING RECEPTACLE REFER TO 2/L3.14		A-9	BOLLARDS REFER TO 4/L3.14		S-2	HANDRAIL REFER TO 2/L3.12		W-5	CONCRETE RETAINING WALL REFER TO 3/L3.11		L-2	SOD REFER TO L4.00 SERIES
	P-3	PEDESTRIAN CONCRETE PAVEMENT - SPECIALTY REFER TO 2/L3.10		P-8	RUBBER SURFACING @ OUTDOOR FITNESS, REFER TO 5/L3.10		A-5	BIKE RACK REFER TO 1/L3.14		A-10	SOCCER GOAL REFER TO 1/L3.15		W-1	CONCRETE SEAT WALL (ALTERNATE) REFER TO 1/L3.11		O-1	OVERHEAD STRUCTURE @MAIN PAVILION, REFER TO 1/L3.14		L-3	BIORETENTION AREA REFER TO L4.00 SERIES
	P-4	PERMEABLE CONCRETE PAVERS REFER TO 4/L3.10		A-1	PLAYGROUND EQUIPMENT		A-6	DRINKING FOUNTAIN REFER TO 3/L3.14		A-11	CHAIR REFER TO 2/L3.15		W-2	CONCRETE PLATFORM BENCH (ALTERNATE) REFER TO 1/L3.11	GENERAL NOTES: 1. REFER TO ELEC. DWG FOR SITE ELECTRICAL AND LIGHTING INFORMATION. 2. REFER TO CIVIL DWGS FOR ALL SIDEWALK/ROADWAY LAYOUT, UTILITIES, SITE GRADING AND DRAINAGE. 3. REFER TO LANDSCAPE PLANS FOR DETAILED INFORMATION ON LANDSCAPE PLANTING AND SOIL DEPTHS. 4. REFER TO IRRIGATION PLANS FOR DETAILED IRRIGATION INFORMATION. 5. REFER TO LAYOUT PLANS FOR JOINTING PATTERNS AND PAVER TYPOLOGIES. 6. REFER TO TO L1.05 FOR FENCING AND RAILING EXTENTS. 7. SEED AND STRAW ALL DISTURBED AREAS. 8. REFER TO L1.05 FOR FENCING / RAILING PLAN.					
	P-5	PERMEABLE BRICK PAVERS REFER TO 4/L3.10		A-2	SWINGS REFER TO 7/L3.14		A-7	BIKE REPAIR STATION REFER TO 5/L3.14		A-12	GREENWAY SIGNAGE REFER TO 3/L3.15		W-3	PARK SIGNAGE WALL REFER TO 4/L3.11						

FILE NO.	22.811.001
DATE:	04/16/2025
DESIGNED BY:	HPJ
DRAWN BY:	LV, MM
CHECKED BY:	WM
REVISION BLOCK	
DATE:	

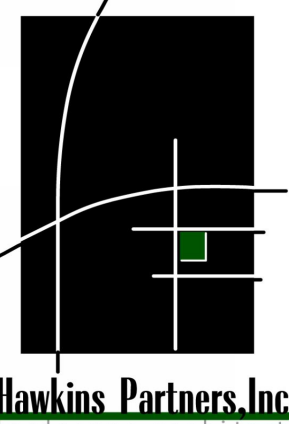

GAY STREET PARK
MATERIAL PLAN ENLARGEMENT
SCALE: AS NOTED
L1.04