

ESTIMATED QUANTITIES

SPEED CUSHIONS

6' X 10.5' SPEED CUSHION WITH ONE ARROW	6
---	---

SIGNING

W17-1 (VAR.) "SPEED CUSHION" SIGN (30" X 30")	6
---	---


W13-1P "20 M.P.H" SIGN (18" X 18")	6
------------------------------------	---

NOTE: ALL LOCATIONS ARE REFERENCED FROM CENTERLINE OF DRIVEWAYS OR OTHER LANDMARKS TO THE CENTER OF SPEED CUSHIONS OR SIGNS.

LEGEND

 LIMITS OF TRAFFIC CALMING PROJECT

 SPEED CUSHIONS

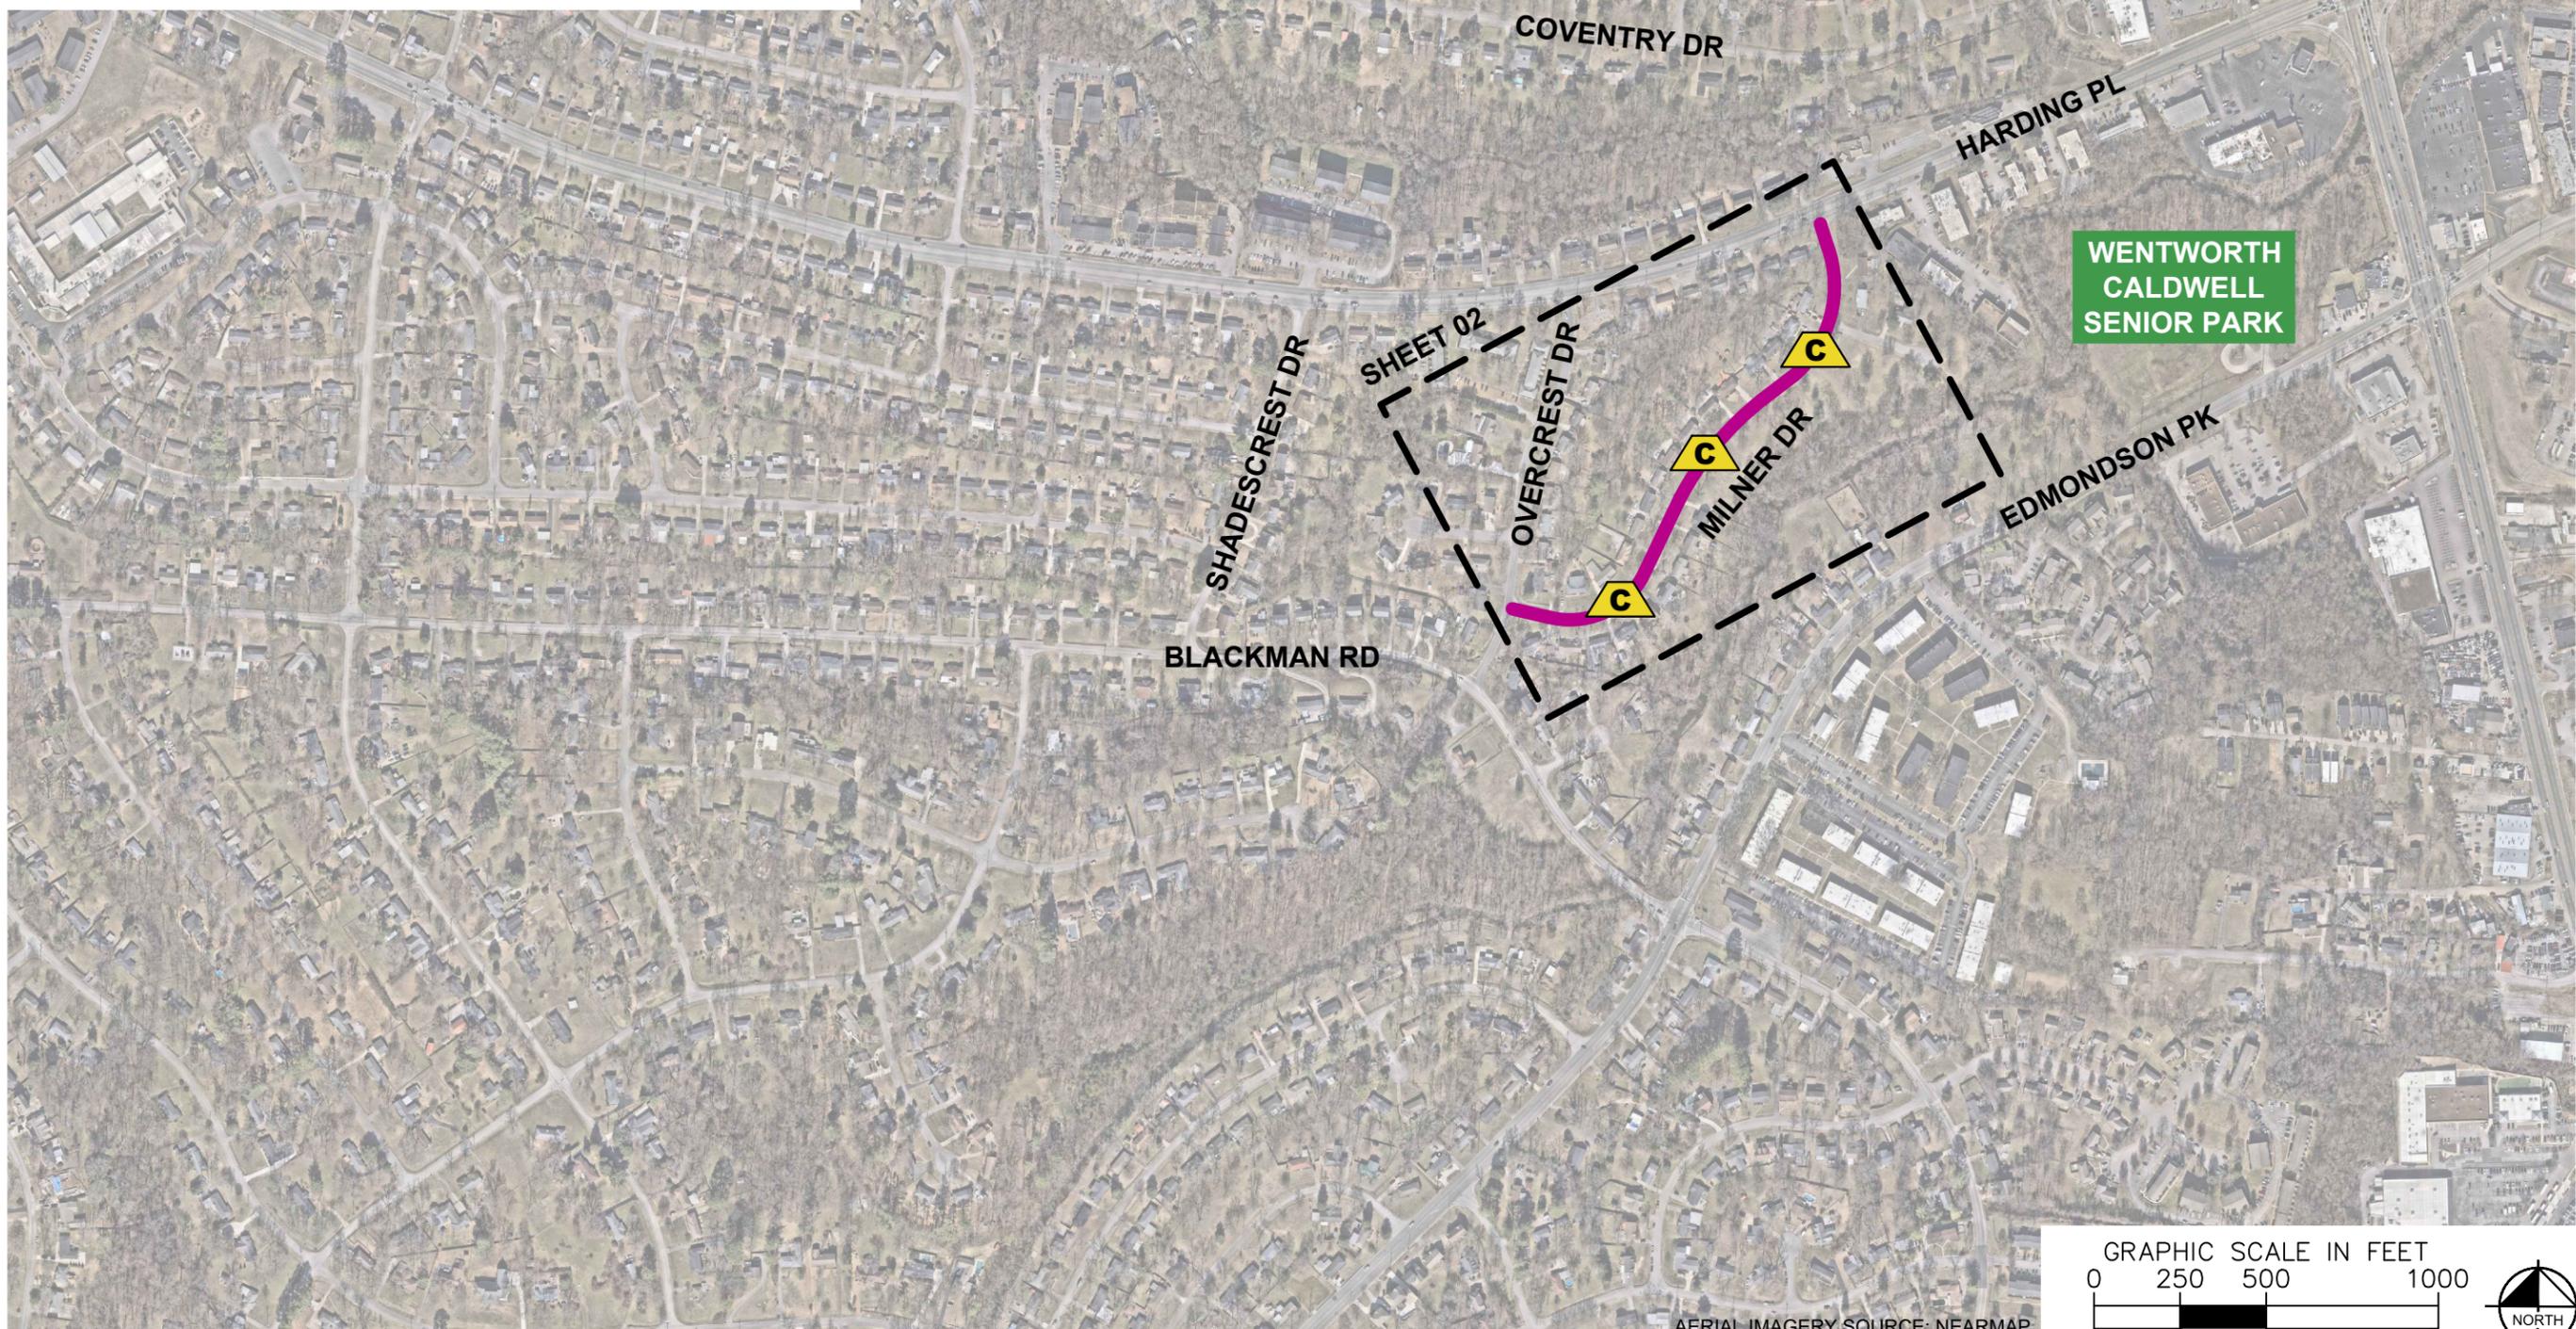

AERIAL IMAGERY SOURCE: NEARMAP

NDOT

MILNER DRIVE
TRAFFIC CALMING
NASHVILLE, TN





DESIGNED BY: J.L.H.
DRAWN BY: K.M.Z.
CHECKED BY: NDOT
DATE: 1/9/2026
KIMLEY-HORN PROJECT NO. 118900066

KEY

SHEET NUMBER
01


SPEED CUSHIONS

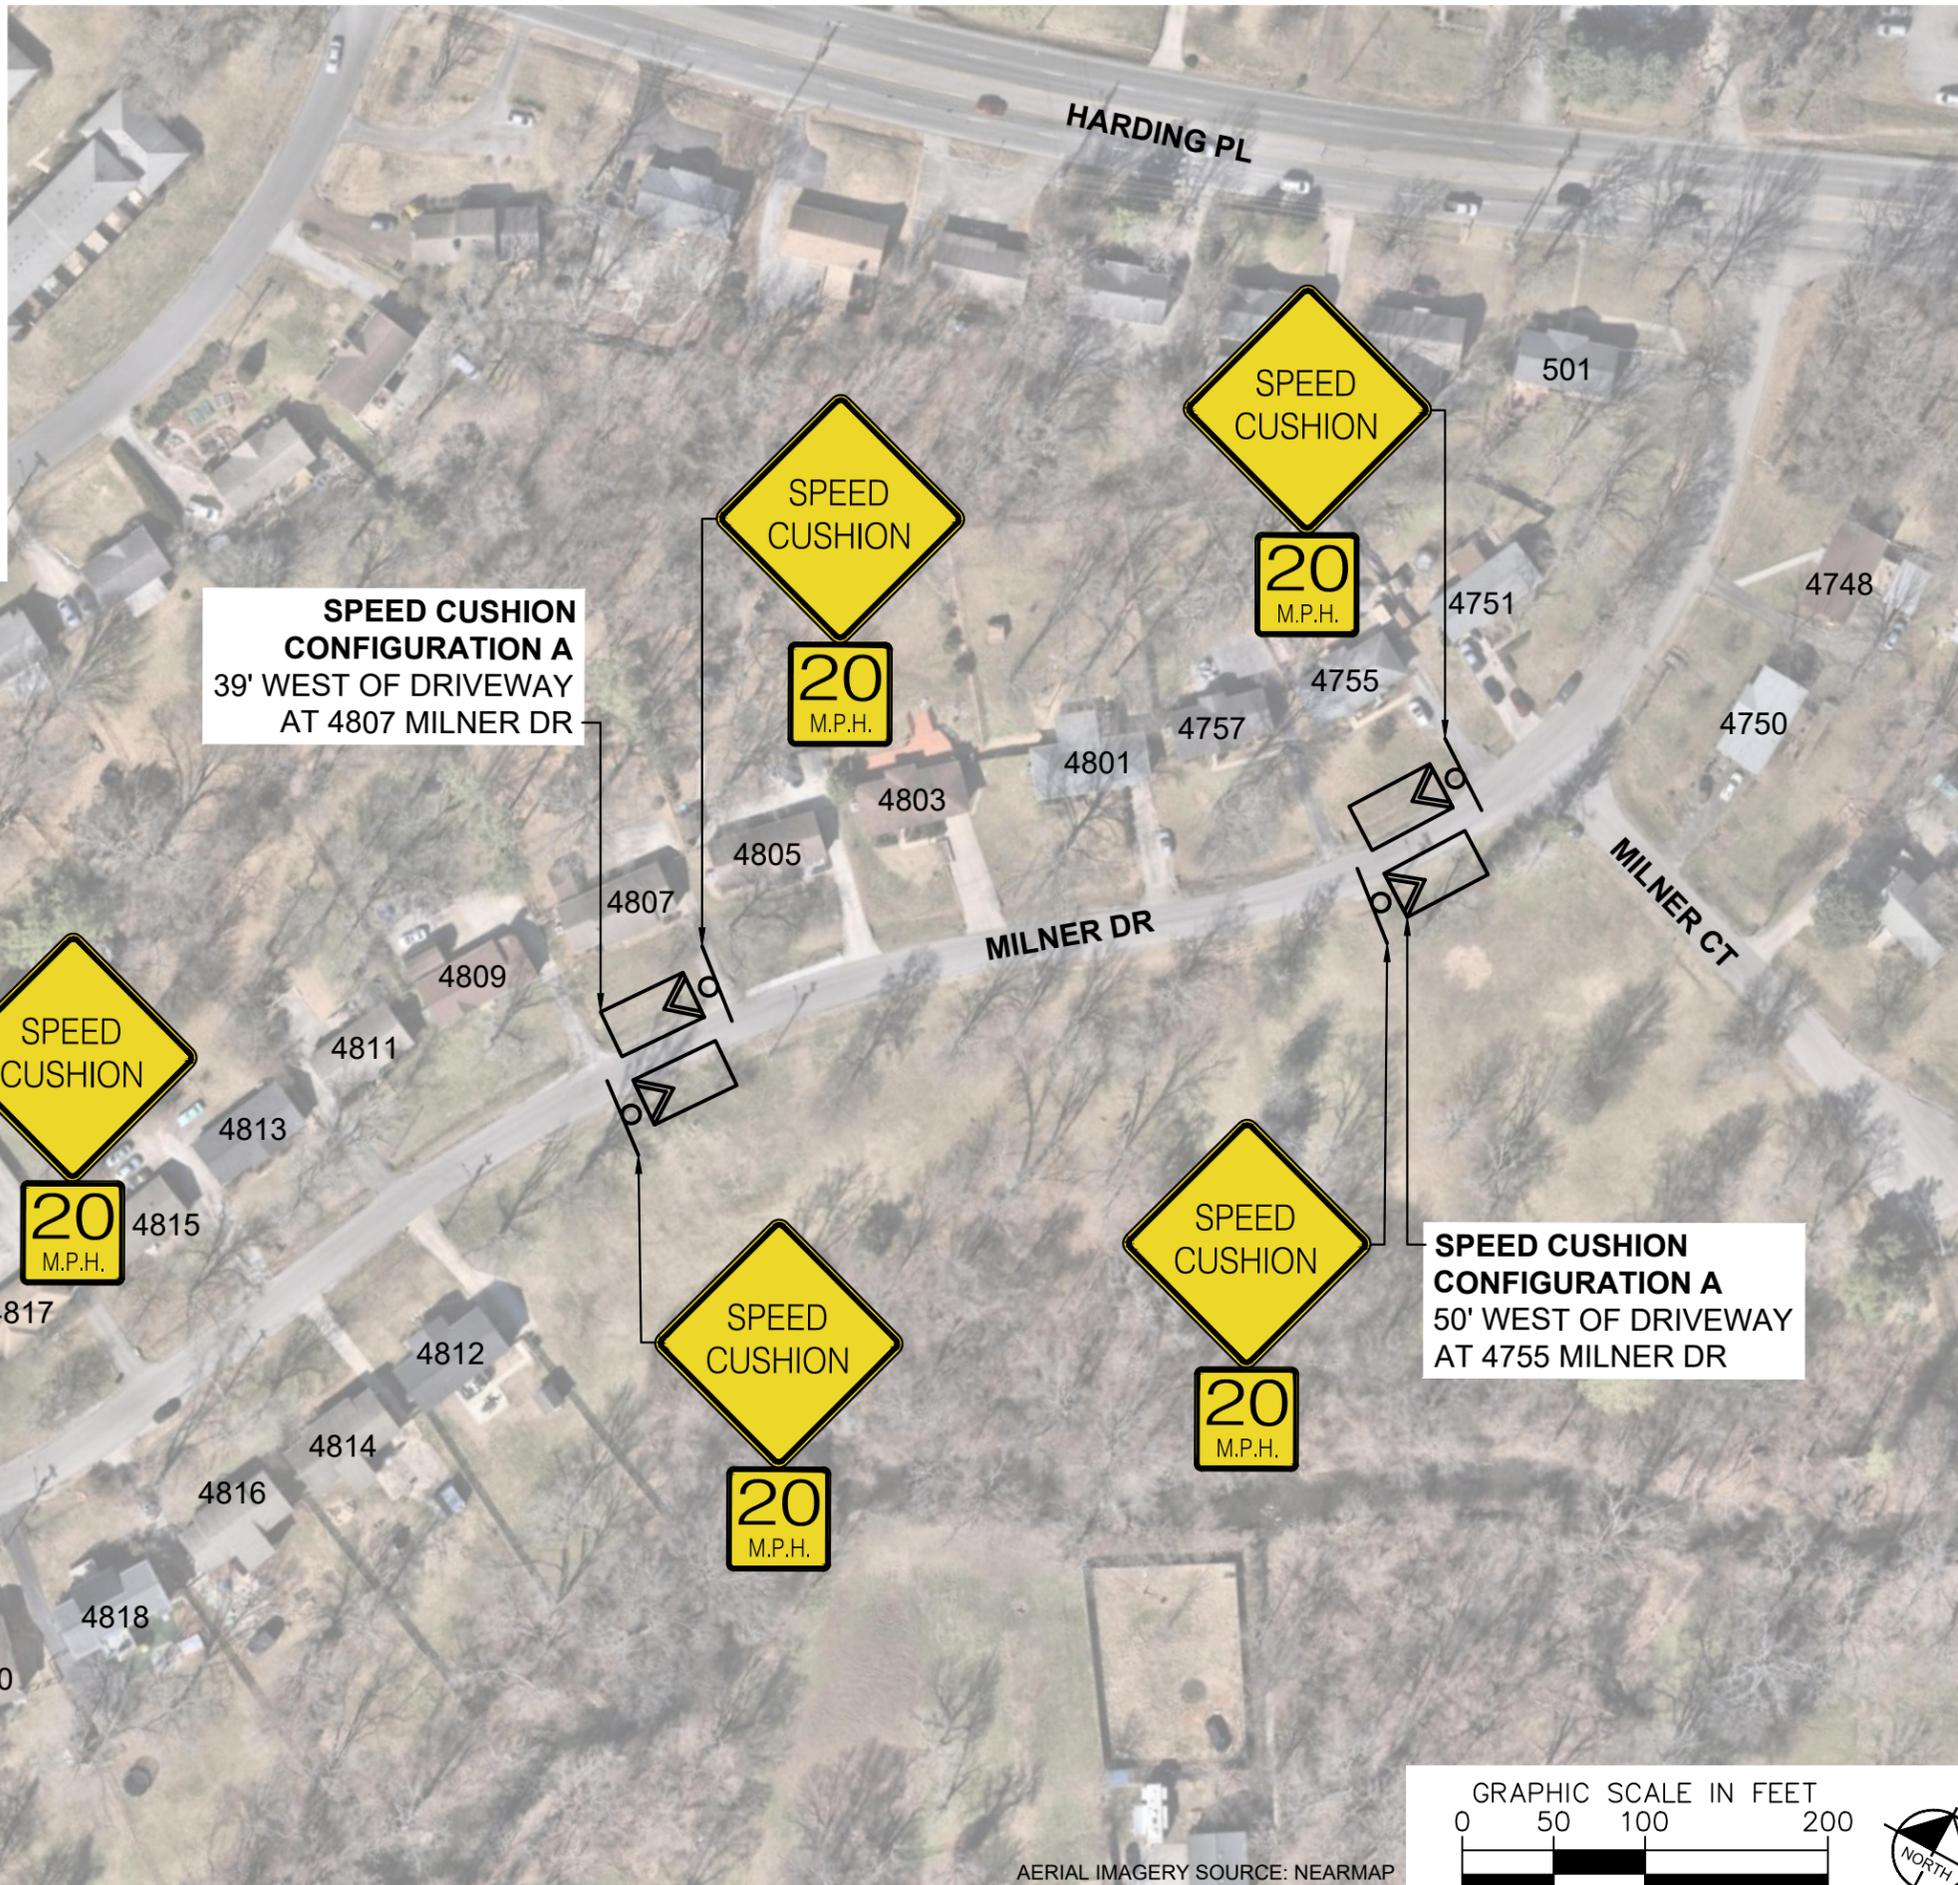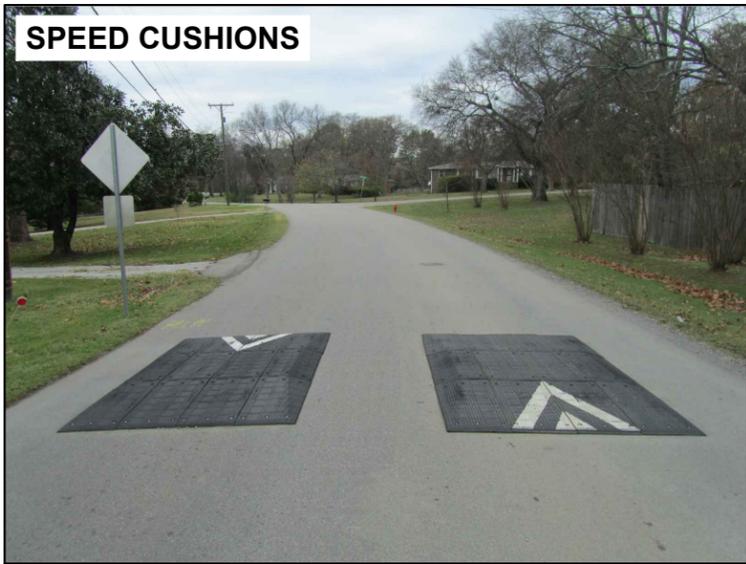

SPEED CUSHION CONFIGURATION A
45' WEST OF DRIVEWAY
AT 4820 MILNER DR

SPEED CUSHION CONFIGURATION A
39' WEST OF DRIVEWAY
AT 4807 MILNER DR

SPEED CUSHION CONFIGURATION A
50' WEST OF DRIVEWAY
AT 4755 MILNER DR

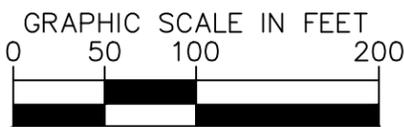

AERIAL IMAGERY SOURCE: NEARMAP



MILNER DRIVE
TRAFFIC CALMING
NASHVILLE, TN




DESIGNED BY:	JLH
DRAWN BY:	KMZ
CHECKED BY:	NDOT
DATE:	1/9/2026
KIMLEY-HORN PROJECT NO.:	118800066

CONCEPT
SHEET NUMBER
02

This document, together with the concepts and designs presented herein, is intended only for the specific purpose and client for which it was prepared. Reuse of and improper reliance on this document without written authorization and adaptation by Kimley-Horn and Associates, Inc. shall be without liability to Kimley-Horn and Associates, Inc.

CONFIGURATION A

PAVEMENT WIDTH: 20'

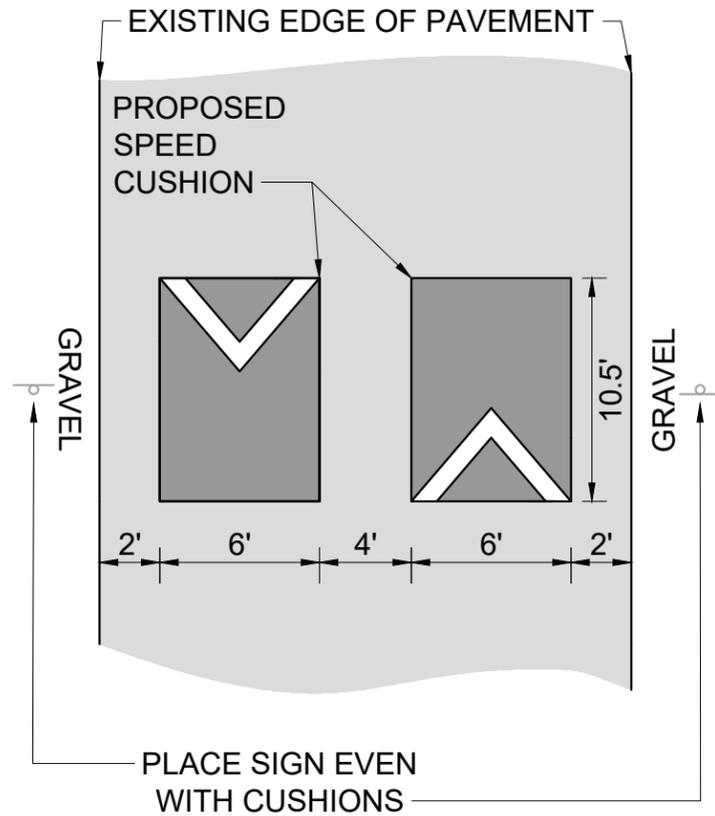

MILNER DRIVE
TRAFFIC CALMING
NASHVILLE, TN



DESIGNED BY: J.L.H.
DRAWN BY: K.M.Z.
CHECKED BY: NDOT
DATE: 1/9/2026
KIMLEY-HORN PROJECT NO. 118800066

DETAIL

SHEET NUMBER
03

This document, together with the concepts and designs presented herein, is intended only for the specific purpose and client for which it was prepared. Reuse of and improper reliance on this document without written authorization and adaptation by Kimley-Horn and Associates, Inc. shall be without liability to Kimley-Horn and Associates, Inc.