
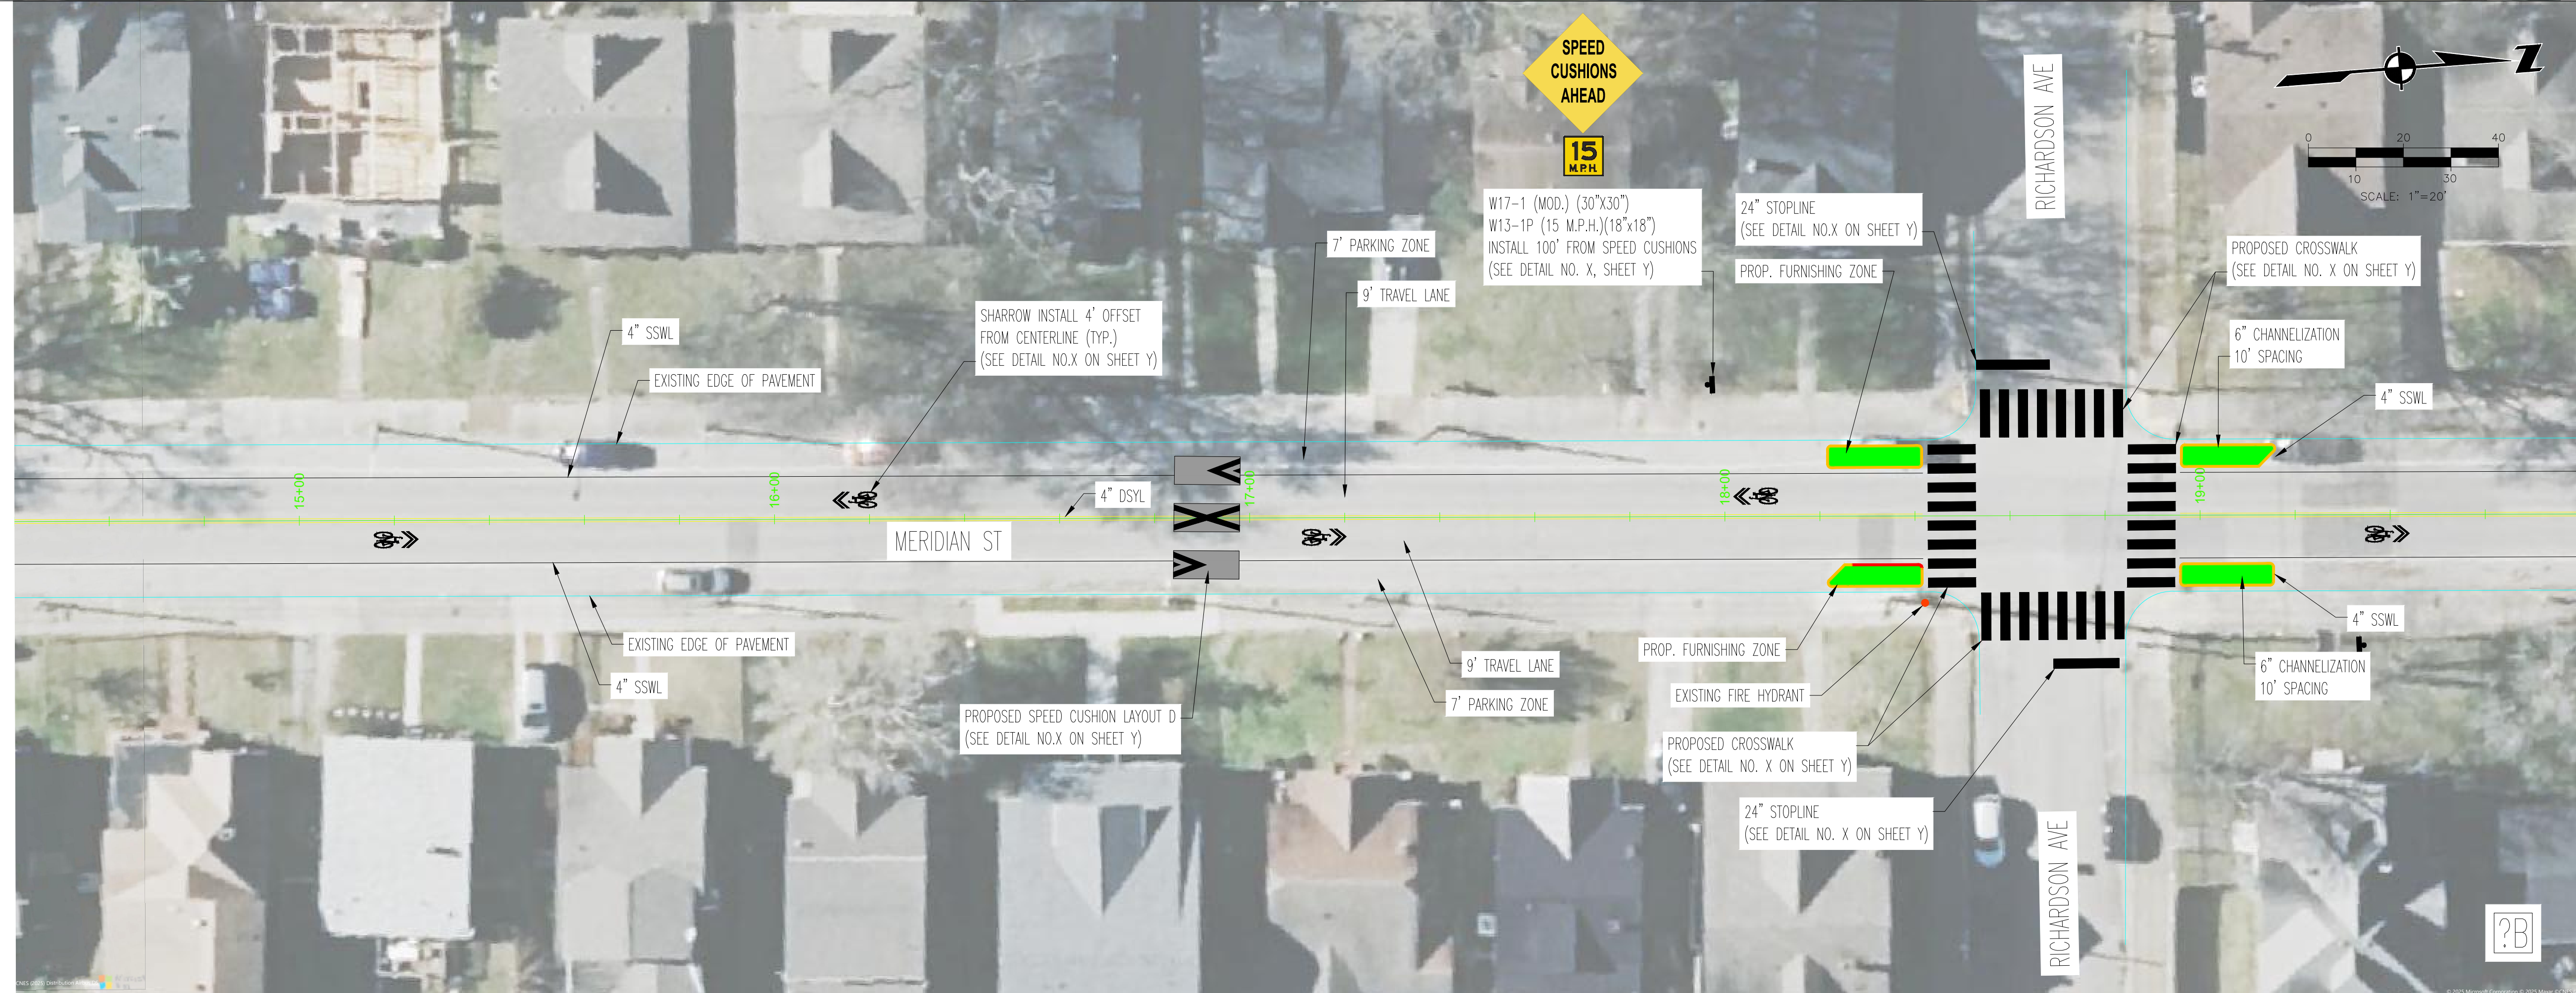


MATCH LINE STA 14+40 (SEE SHEET ABOVE)

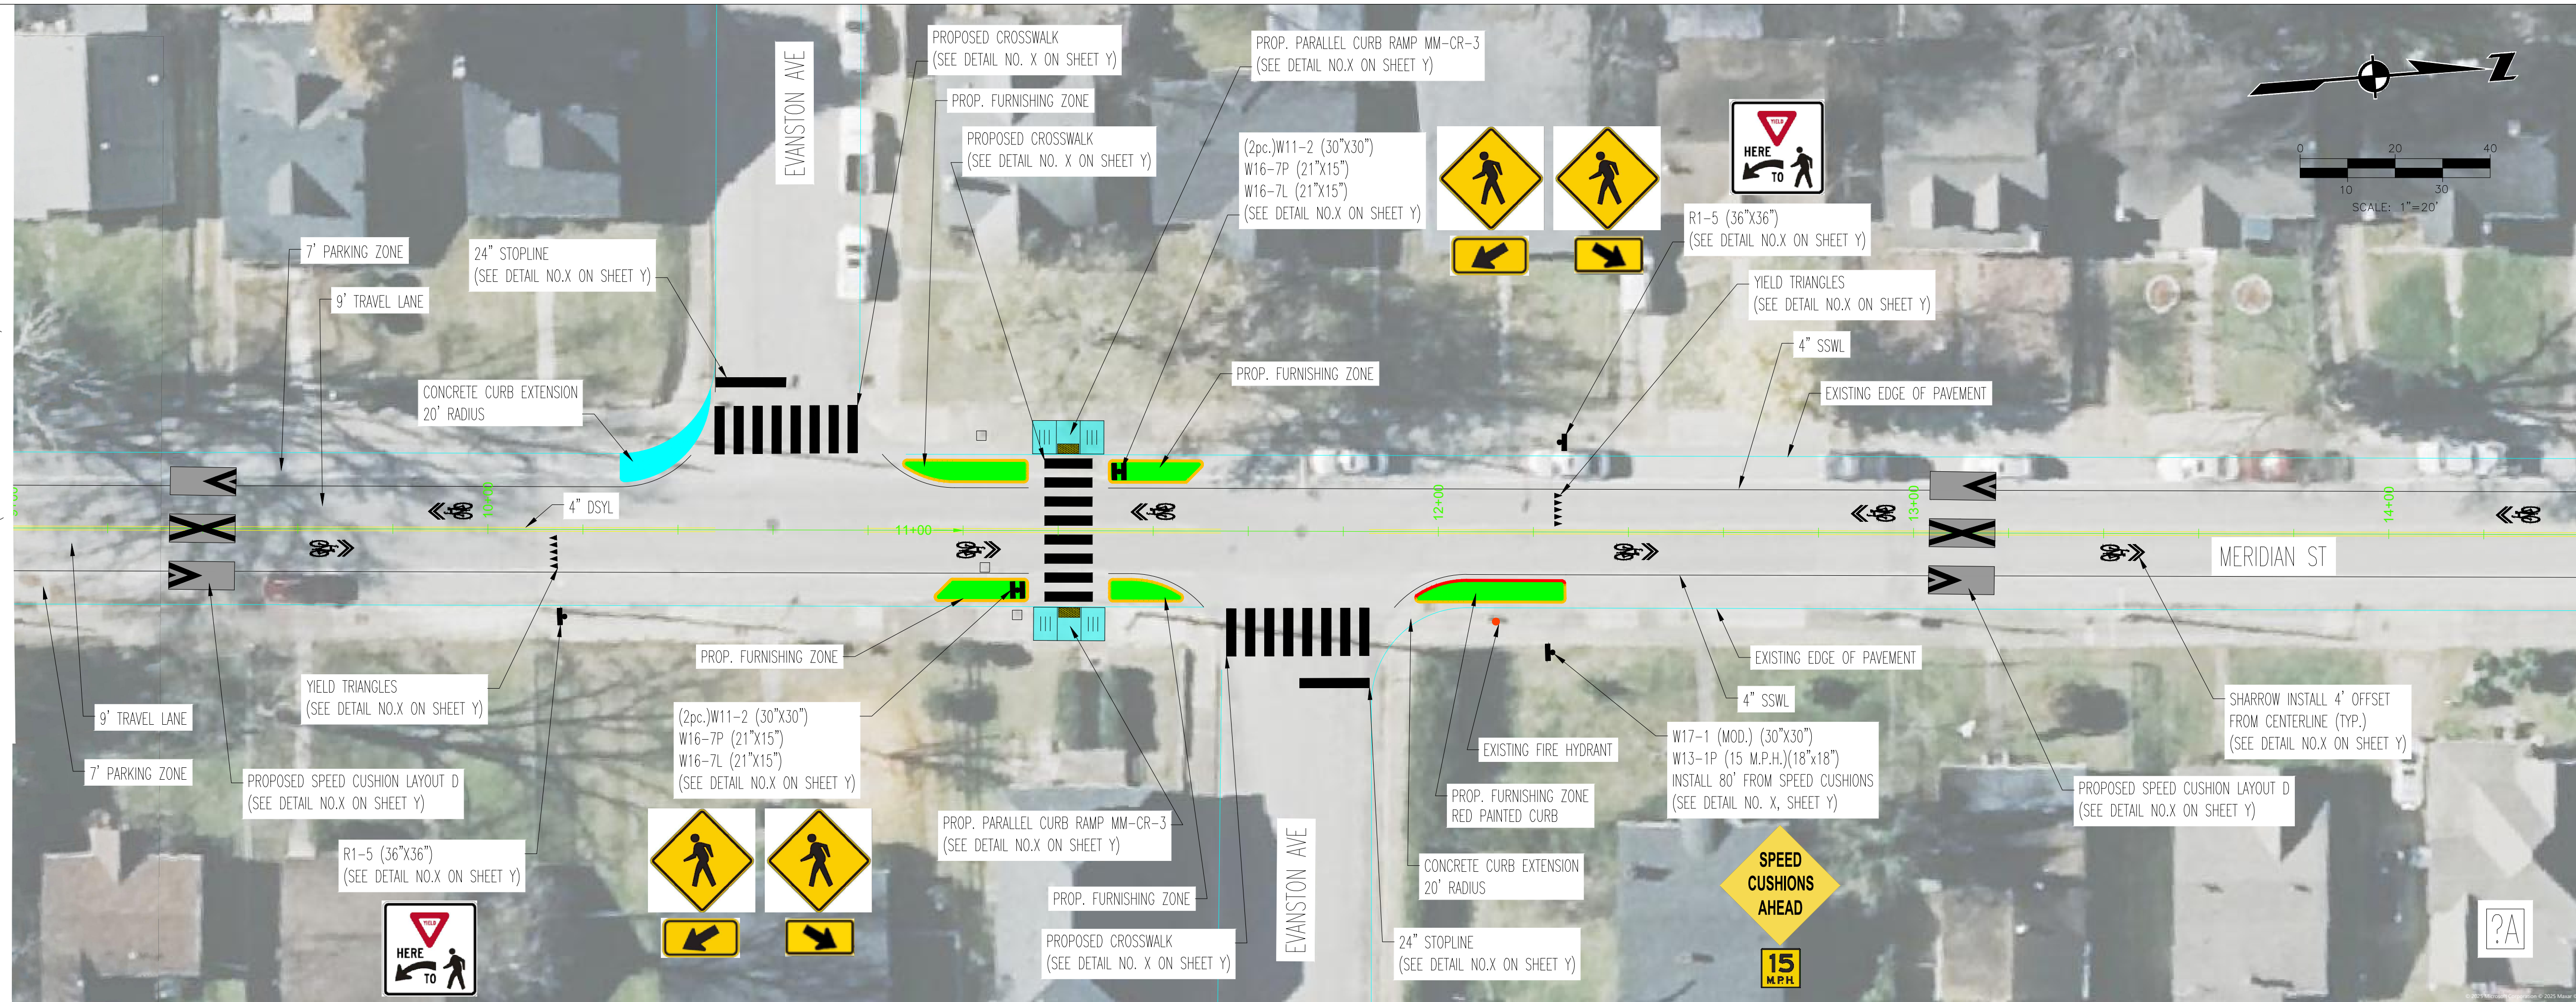

LDA ENGINEERING

[illegible]

**METROPOLITAN GOVERNMENT OF NASHVILLE
AND DAVIDSON COUNTY, TENNESSEE**

EAST NASHVILLE WIR PHASE 2 BIKEWAY IMPROVEMENTS

PROJECT NUMBER: NDT519	
DATE: 01/2026	SCALE: 1"=20'
DRAWN BY: JEP	DESIGNED BY: JAD
SHEET TITLE:	

PROPOSED LAYOUT

SHEET ?



LDA ENGINEERING