

C:\MSR\STNASH_PWD_2025\CAD\STREETS\STAINBACK_AVE\SHEETS\STAINBACK_AVE_SIDING_1/9/2026 2:55 PM_JERRY CLARK



THIS DOCUMENT AND THE IDEAS AND DESIGNS INCORPORATED HEREIN, AS AN INSTRUMENT OF PROFESSIONAL SERVICE, IS THE PROPERTY OF LDA ENGINEERING AND IS NOT TO BE USED, IN WHOLE OR IN PART, FOR ANY OTHER PROJECT WITHOUT THE WRITTEN AUTHORIZATION OF LDA ENGINEERING.

© 2025 Microsoft Corporation © 2025 Maxar © CNES (2025) Distribution Airbus DS



LDA ENGINEERING



REV	DATE	REVISION DESCRIPTION

METROPOLITAN GOVERNMENT OF NASHVILLE
AND DAVIDSON COUNTY, TENNESSEE

EAST NASHVILLE WIR PHASE 2 BIKEWAY IMPROVEMENTS

PROJECT NUMBER: NDT519

DATE: 01/2026 SCALE: 1"=20'

DRAWN BY: JWC DESIGNED BY: JDN

SHEET TITLE: PROPOSED LAYOUT

SHEET 3


C:\WORK\2025\PH02_2025\CAD\STREETS\STAINBACK AVE SHEETS\STAINBACK AVE SIDING, 1/9/2026 2:55 PM, JERRY CLARK

THIS DOCUMENT AND THE IDEAS AND DESIGNS INCORPORATED HEREIN, AS AN INSTRUMENT OF PROFESSIONAL SERVICE, IS THE PROPERTY OF LDA ENGINEERING AND IS NOT TO BE USED, IN WHOLE OR IN PART, FOR ANY OTHER PROJECT WITHOUT THE WRITTEN AUTHORIZATION OF LDA ENGINEERING.

MATCHLINE STA 15+60 (SEE ABOVE)



MATCHLINE STA 10+60 (SEE ? ON SHEET ?)

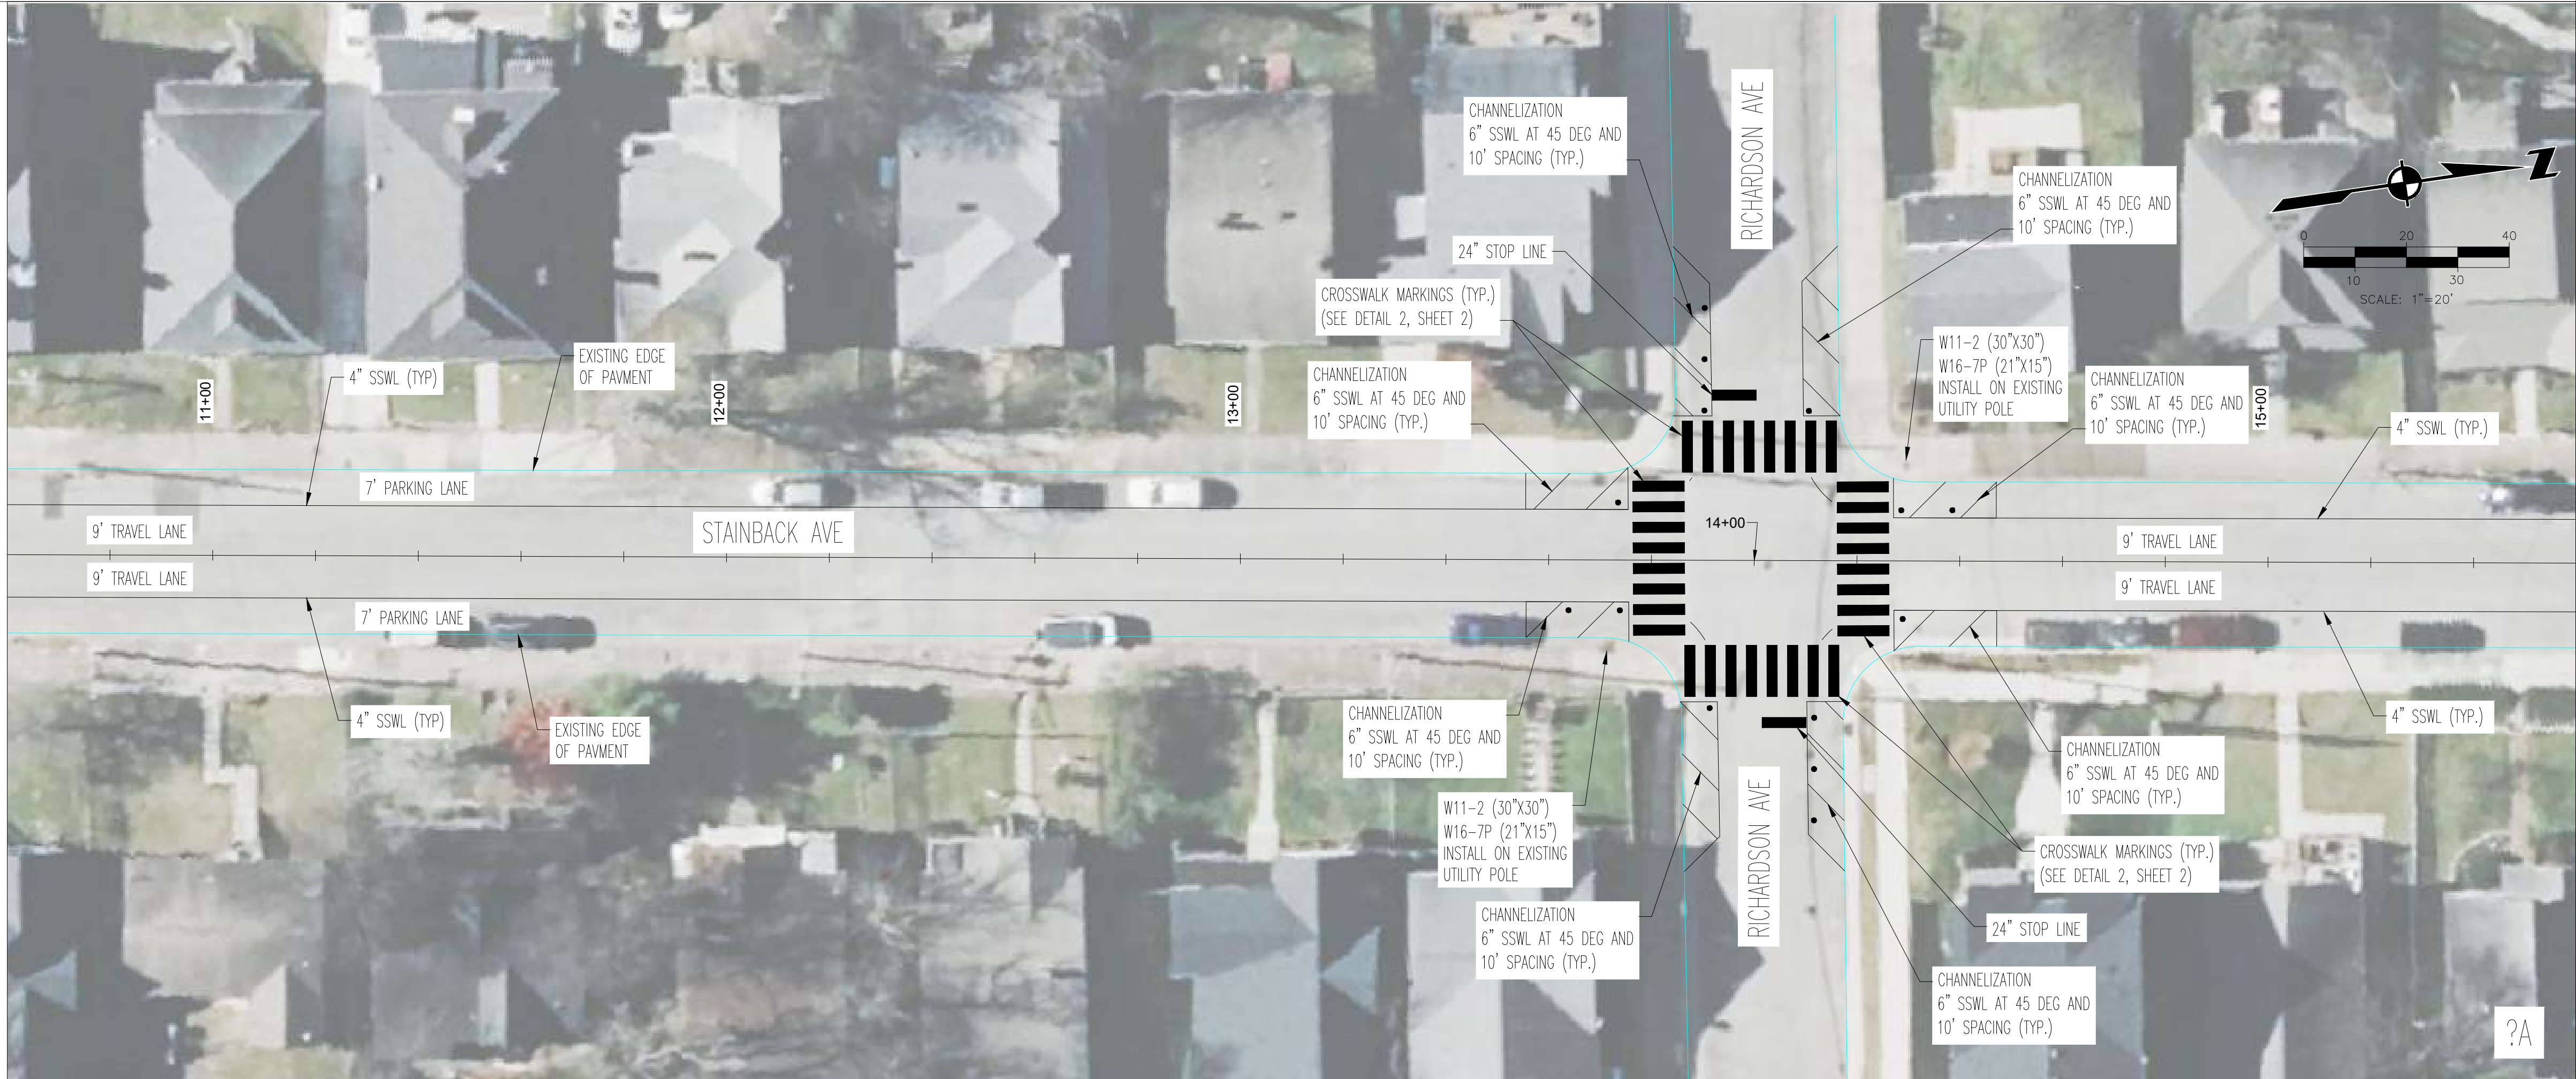

MATCHLINE STA 15+60 (SEE BELOW)

**METROPOLITAN GOVERNMENT OF NASHVILLE
AND DAVIDSON COUNTY, TENNESSEE**
EAST NASHVILLE WIR PHASE 2 BIKEWAY IMPROVEMENTS

PROJECT NUMBER: NDT519
DATE: 01/2026 SCALE: 1"=20'
DRAWN BY: JWC DESIGNED BY: JDN
SHEET TITLE:
PROPOSED LAYOUT



REV	DATE	REVISION DESCRIPTION

