


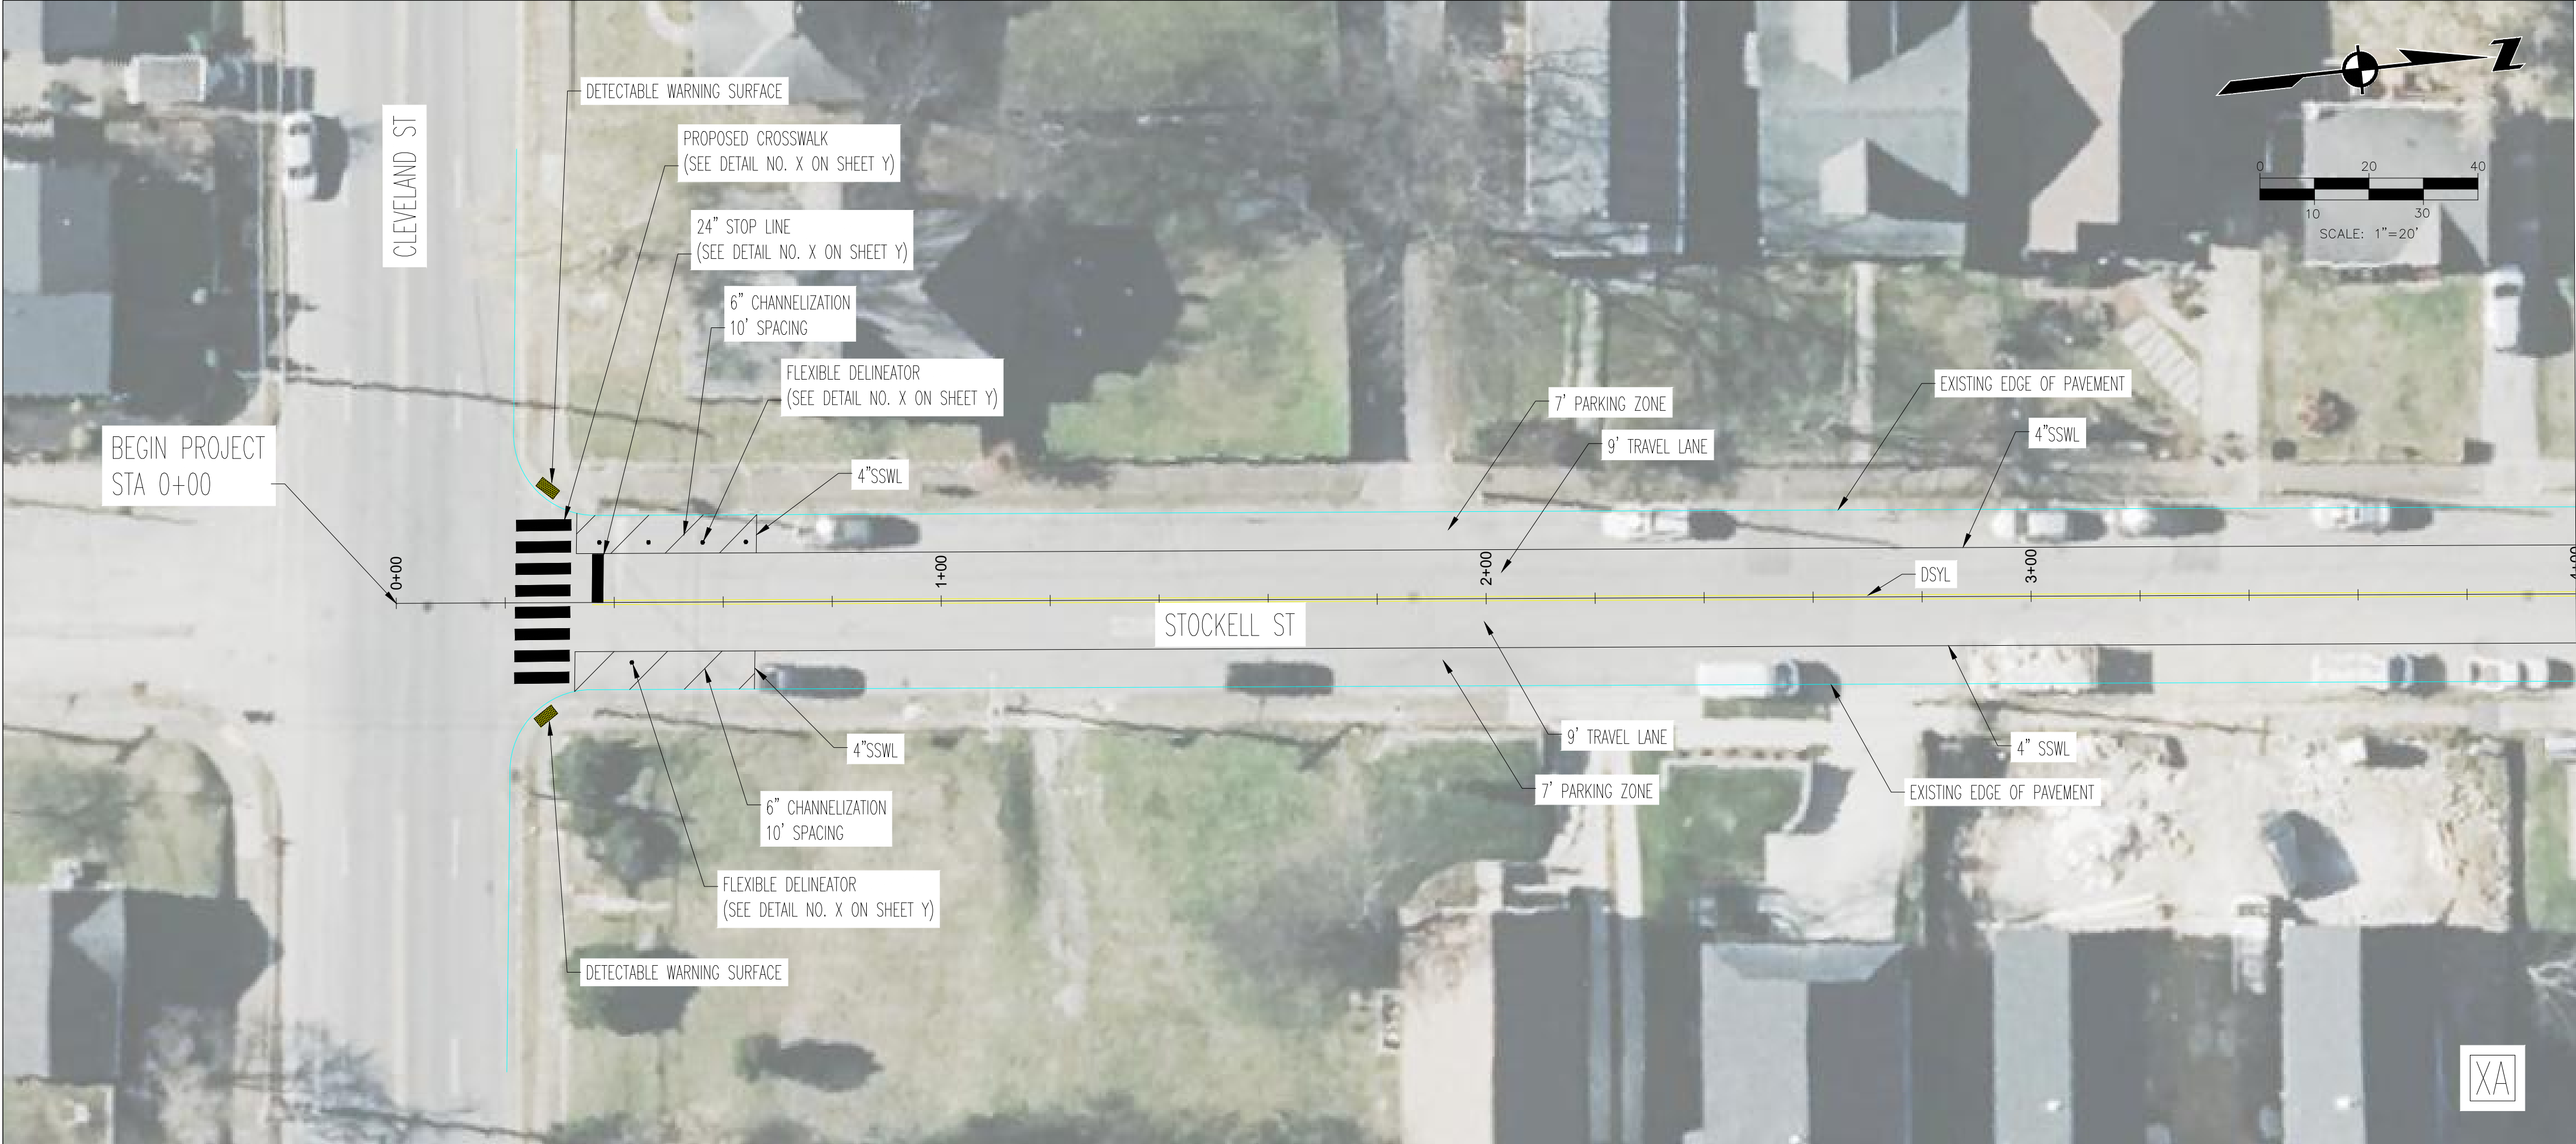

MATCH LINE STA 4+00 (SEE SHEET BELOW)



MATCH LINE STA 9+40 (SEE XA ON SHEET X)

C:\MSR\STNASH\PH02-2025\CAD\STREET\STOCKELL ST P2 SITE.DWG, 1/14/2026 9:33 AM, JAMES PICKERING

© 2025 Microsoft Corporation © 2025 Maxar © CNES (2025) Distribution Airbus DS

© 2025 Microsoft Corporation © 2025 Maxar © CNES (2025) Distribution

THIS DOCUMENT AND THE IDEAS AND DESIGNS INCORPORATED HEREIN, AS AN INSTRUMENT OF PROFESSIONAL SERVICE, IS THE PROPERTY OF LDA ENGINEERING AND IS NOT TO BE USED, IN WHOLE OR IN PART, FOR ANY OTHER PROJECT WITHOUT THE WRITTEN AUTHORIZATION OF LDA ENGINEERING.



LDA ENGINEERING



REV	DATE	REVISION DESCRIPTION

METROPOLITAN GOVERNMENT OF NASHVILLE
AND DAVIDSON COUNTY, TENNESSEE
EAST NASHVILLE WIR PHASE 2 BIKEWAY IMPROVEMENTS

PROJECT NUMBER:	NOTS19
DATE:	01/2026
SCALE:	1"=20'
DRAWN BY:	JEP
DESIGNED BY:	JN

SHEET TITLE:
PROPOSED
LAYOUT
STOCKELL
STREET
PHASE 2

SHEET 1

C:\MWS\ESTNASH_PHASE2_2025\CAD\STREET\STOCKELL ST P2 SITE.DWG, 1/14/2026 9:33 AM, JAMES PICKERING



MATCH LINE STA 9+40 (SEE XB ON SHEET X)

MATCH LINE STA 14+80 (SEE SHEET ABOVE)

MATCH LINE STA 14+80 (SEE SHEET BELOW)

MATCH LINE STA 20+20 (SEE XA ON SHEET X)



LDA ENGINEERING



REV	DATE	REVISION DESCRIPTION

METROPOLITAN GOVERNMENT OF NASHVILLE
AND DAVIDSON COUNTY, TENNESSEE

EAST NASHVILLE WIR PHASE 2 BIKEWAY IMPROVEMENTS

PROJECT NUMBER: NDT519

DATE: 01/2026 SCALE: 1"=20'

DRAWN BY: JEP DESIGNED BY: JN

SHEET TITLE:

PROPOSED
LAYOUT
STOCKELL
STREET
PHASE 2

SHEET 2

C:\MISE\STNASH_PWD_2025\CA0\STREET5\STOCKELL_ST\CA0\STREET5\STOCKELL_ST_P2_SIT.DWG, 1/14/2026 9:33 AM, JAMES PICKERING

MATCH LINE STA 20+20 (SEE XB ON SHEET X)



LDA ENGINEERING



REV	DATE	REVISION DESCRIPTION

METROPOLITAN GOVERNMENT OF NASHVILLE
AND DAVIDSON COUNTY, TENNESSEE

EAST NASHVILLE WIR PHASE 2 BIKEWAY IMPROVEMENTS

PROJECT NUMBER: NDT519	
DATE: 01/2026	SCALE: 1"=20'
DRAWN BY: JEP	DESIGNED BY: JN

SHEET TITLE:

PROPOSED
LAYOUT
STOCKELL
STREET
PHASE 2